


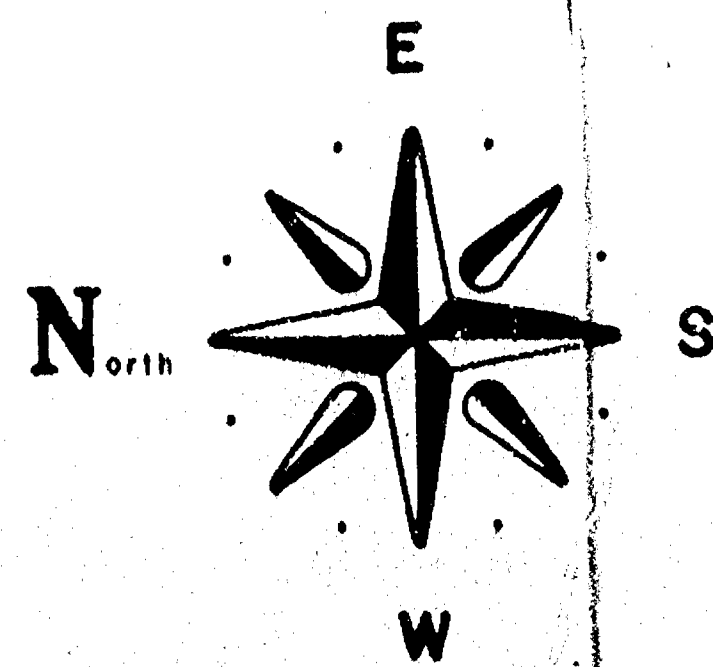


SURVEY FOR: KIMBERLY - CLARK CORPORATION CREDIT UNION  
NEENAH, WISCONSIN

LEGEND

- DENOTES 1 1/4" IRON PIPE MONUMENT SET UNLESS NOTED
- DENOTES SANITARY SEWER MANHOLE.
- Ø DENOTES UTILITY OR POWER POLES
- ..... DENOTES CONTOUR LINE AND CONTOUR ELEVATIONS.
- 000.0' X DENOTES LOCATIONS OF ELEVATIONS AND ELEVATIONS.

NOTE: 1) ELEVATIONS ARE REFERRED TO CITY OF NEENAH DATUM.  
2) GAS MAIN LOCATION IS APPROXIMATE.  
3) THIS PROPERTY IS SUBJECT TO ALL PREVIOUSLY RECORDED EASEMENTS

PROGRESS PARK PLAT

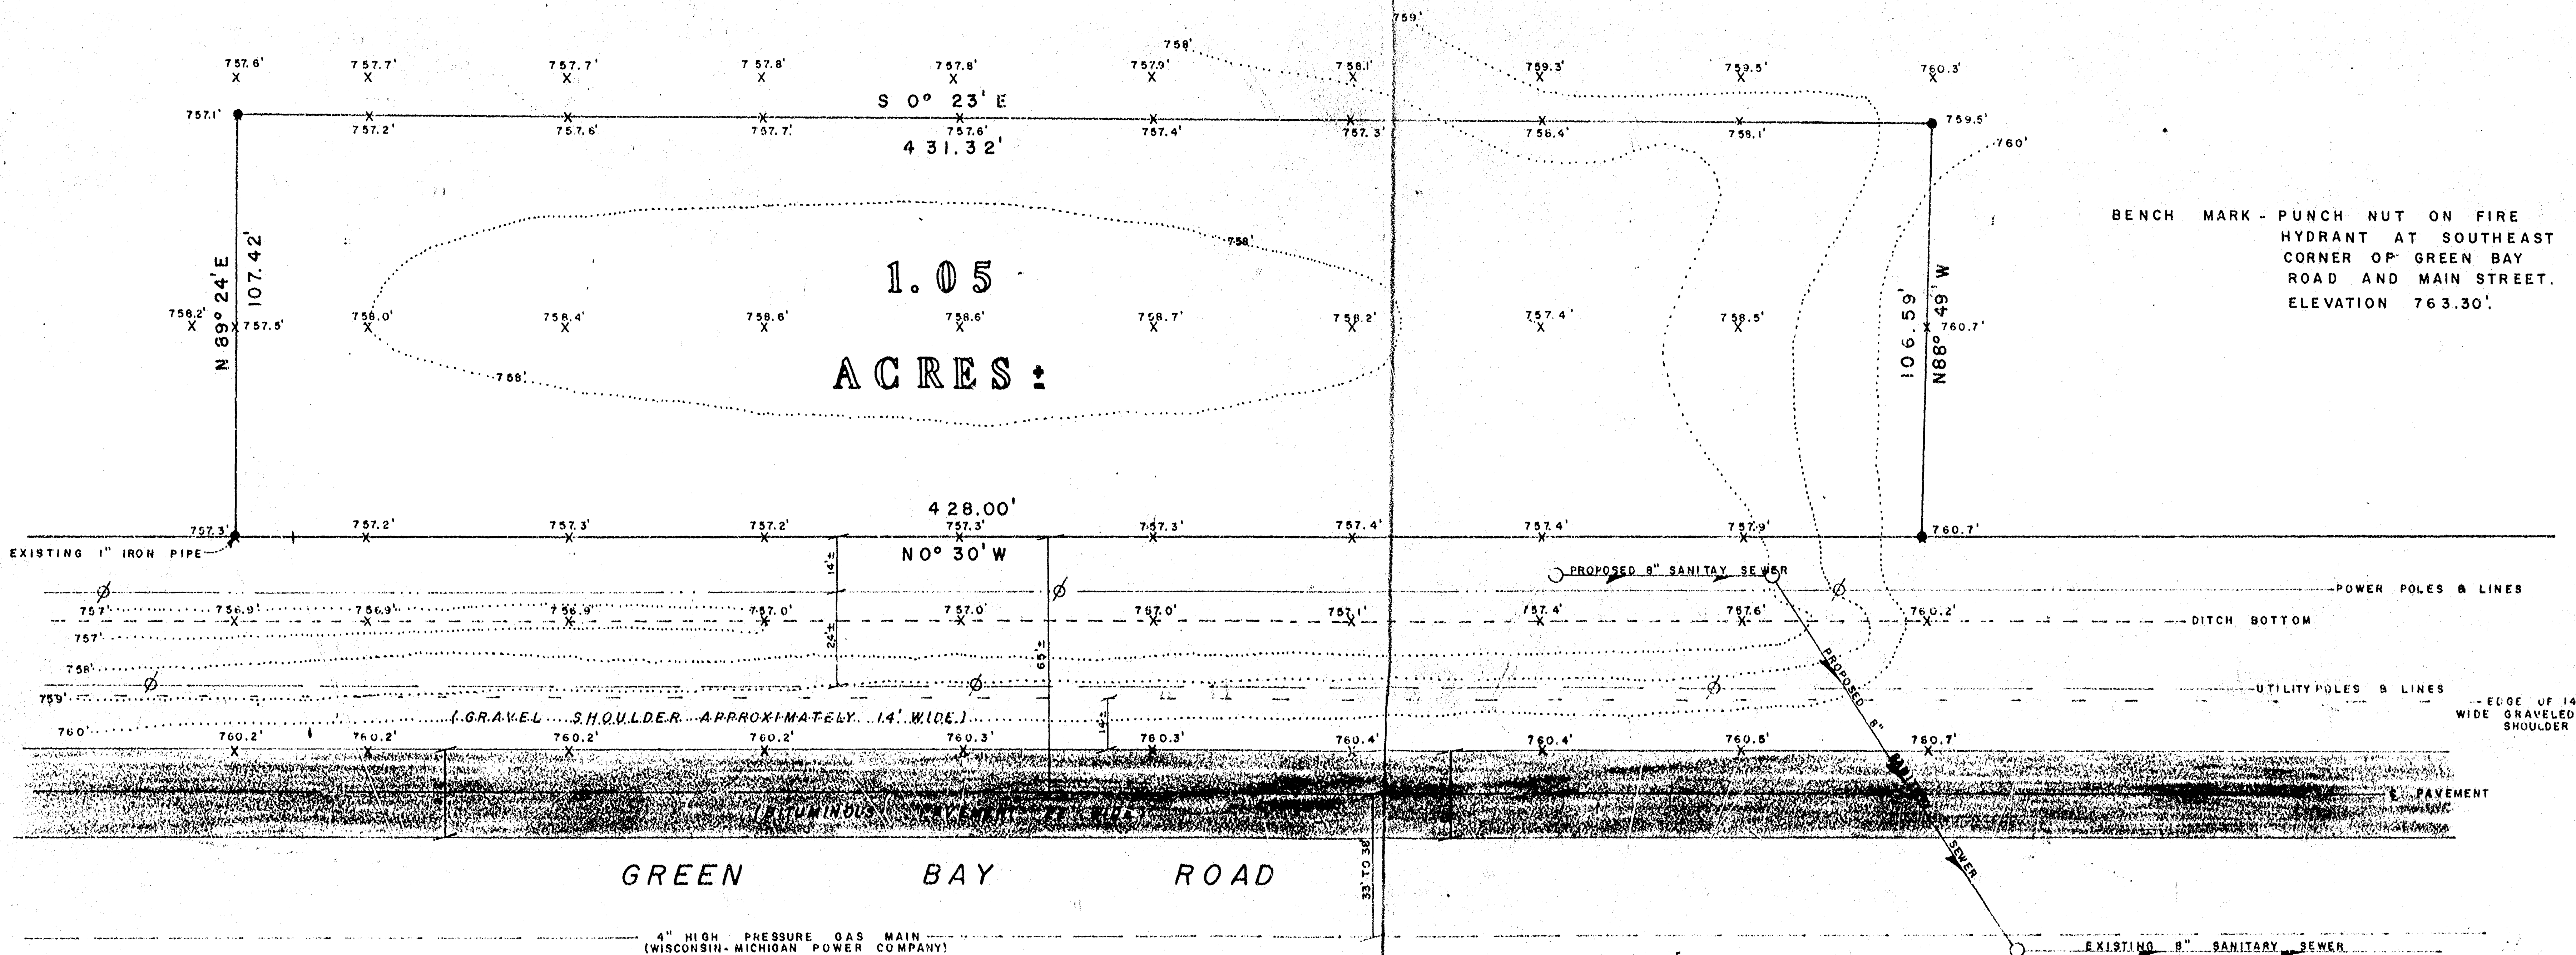

21-20-17

- Engineering
- Surveying
- Land Planning

APPLETON, WIS.

RICE &  
ORTH  
INC.

SITE SURVEY:  
TOWN OF NEENAH  
WINNEBAGO COUNTY, WISCONSIN

DESIGNED  
DRAWN L.J.M.  
CHECKED D.D.R.  
SCALE 1" = 30'

DATE  
12/20/73

1  
OF 1 SHEETS  
FILE NO.

S-918