

DESCRIPTION: THE WEST ONE HUNDRED AND NINETEEN (119) FEET
OF LOT TEN (10), ROZELL'S PLAT, TOWN OF
MENASHA, WINNEBAGO COUNTY, WISCONSIN.

Sec 21 T20N R7E


LEGEND

○ = 1" IRON PIPE FOUND

● = 3/4" x 24" SOLID ROUND #6 REBAR SET

I, ROBERT F. REIDER, CERTIFY THAT THIS PLAT OF SURVEY
IS A CORRECT REPRESENTATION OF THE PROPERTY
DESCRIBED.

Robert F. Reider 10-6-83

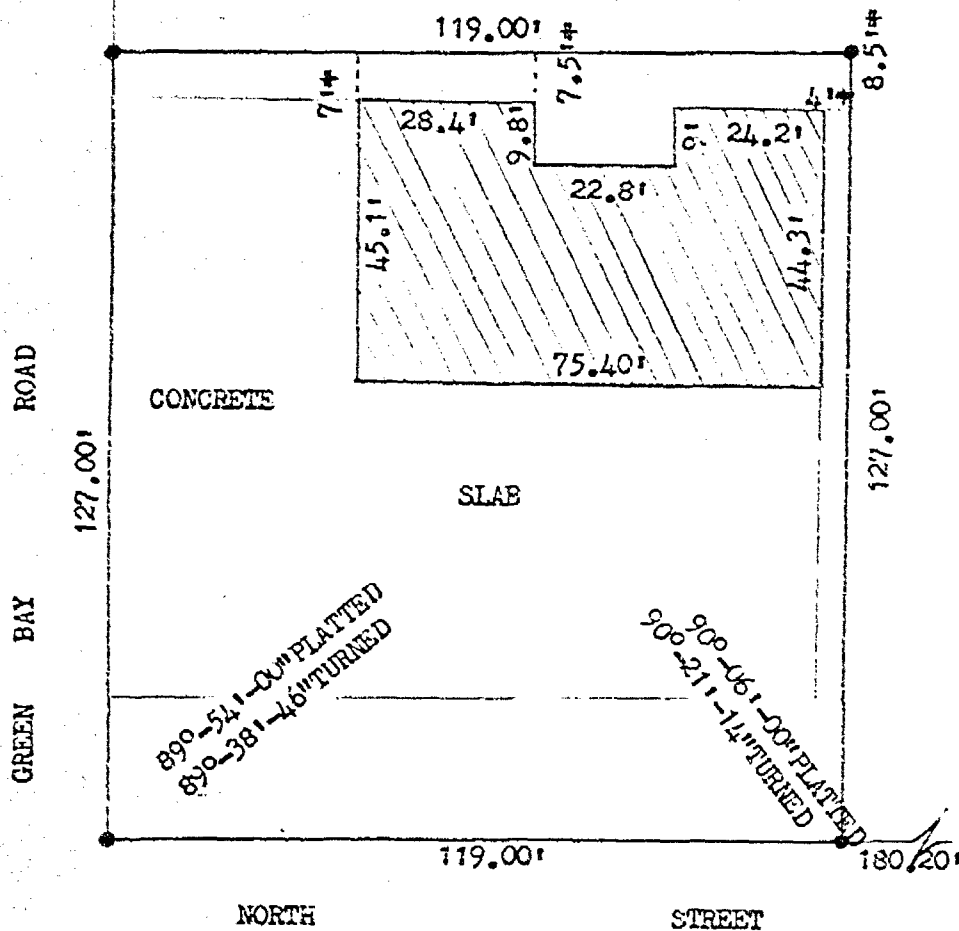

REVISIONS	LES SIEMEK 2575 IRISH ROAD, NEENAH, WISCONSIN 54956		
	CAROW LAND SURVEYING CO., INC., P.O. BOX 1297 1837 W. WISCONSIN AVE. - APPLETON, WI 54912		
DRAWN BY IT KV	RFR	SCALE 1"=30'	DRAWING NO.
APPRO LEC		DATE 10-6-83	A6310.24

