
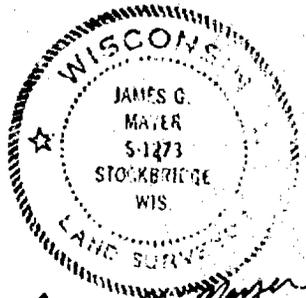


# CERTIFICATE OF SURVEY

GOVERNMENT LOT 2, SECTION 21, T.20 N., R.17E. TOWN OF MENASHA, WINNEBAGO CO, WI.

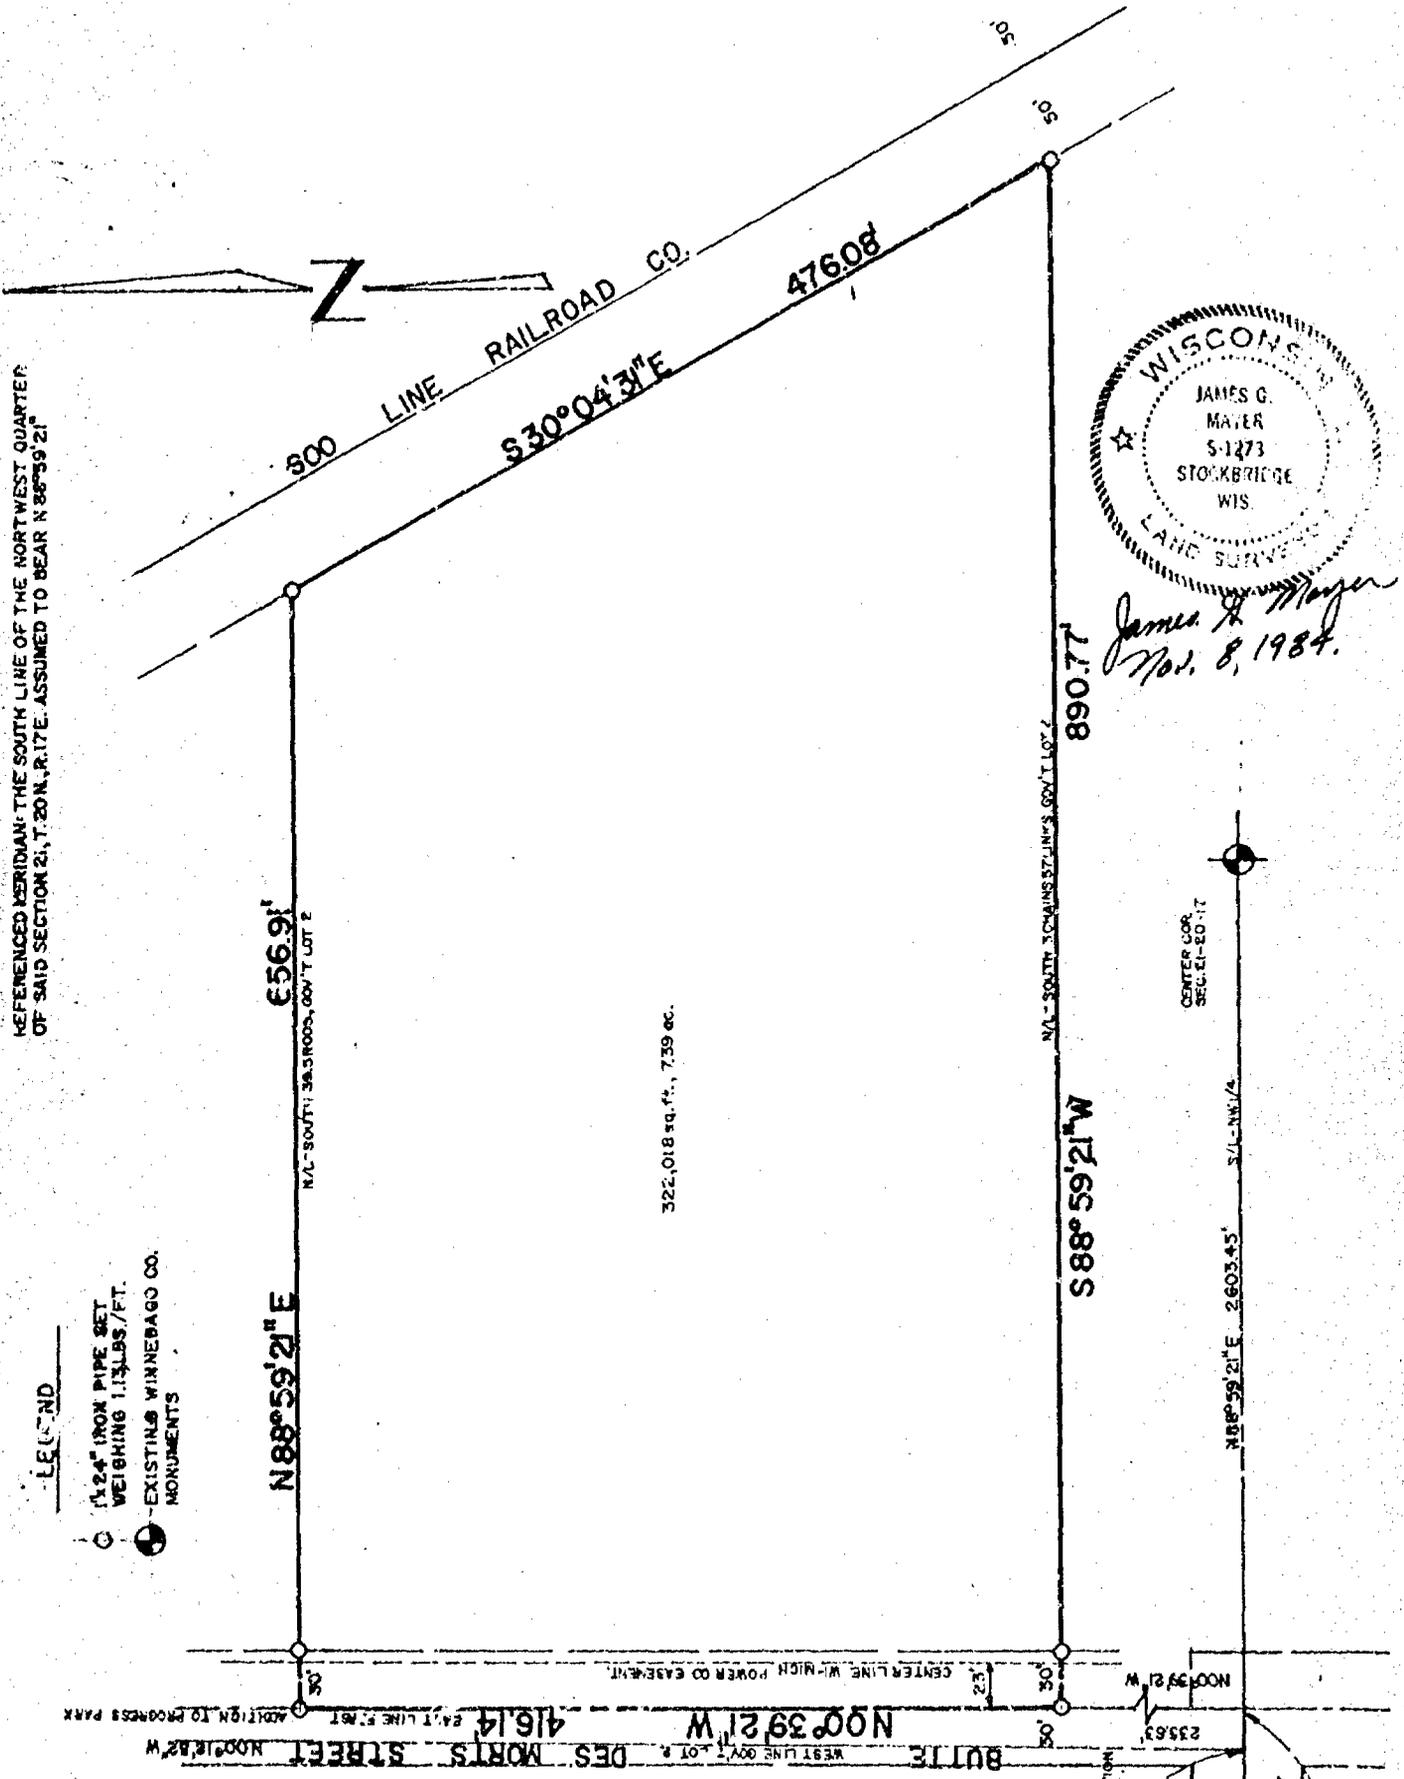

*James G. Mayer*  
Nov. 8, 1984.

REFERENCED MERIDIAN: THE SOUTH LINE OF THE NORTHWEST QUARTER OF SAID SECTION 21, T.20 N., R.17E. ASSUMED TO BEAR N 88°59'21\"

**LEGEND**

- 1 1/2\"
- EXISTING WINNEBAGO CO. MONUMENTS

322,018 sq. ft., 7.39 ac.

**JAMES G. MAYER LAND SURVEYING**  
NORTH 5698 LAKE SHORE DRIVE  
HILBERT, WI. 439-1761.

SURVEYED FOR  
CHARLES GAMBKY JR.  
834 ONEIDA ROAD  
MENASHA, WI.

SOUTHEAST COR. SW1/4-NW1/4  
BY WINNEBAGO CO. MONUMENTATION

WEST QUARTER COR.  
1 SEC. 21-20-17  
1324.94'

**NORTH STREET**

SOUTHEAST COR. SW1/4-NW1/4  
BY THE FIRST ADDITION TO  
PROGRESS PARK