


CLIENT:
AGUSTIN AGUILAR
205 S. JOHN ST.
NEENAH, WI 54956

PIN:
80701090000

PLAT OF SURVEY

ALL OF LOT 2 OF BLOCK 4 IN CHRISTOPH'S SUBDIVISION,
CITY OF NEENAH, WINNEBAGO COUNTY, WISCONSIN.

COOLIDGE ST. (50')

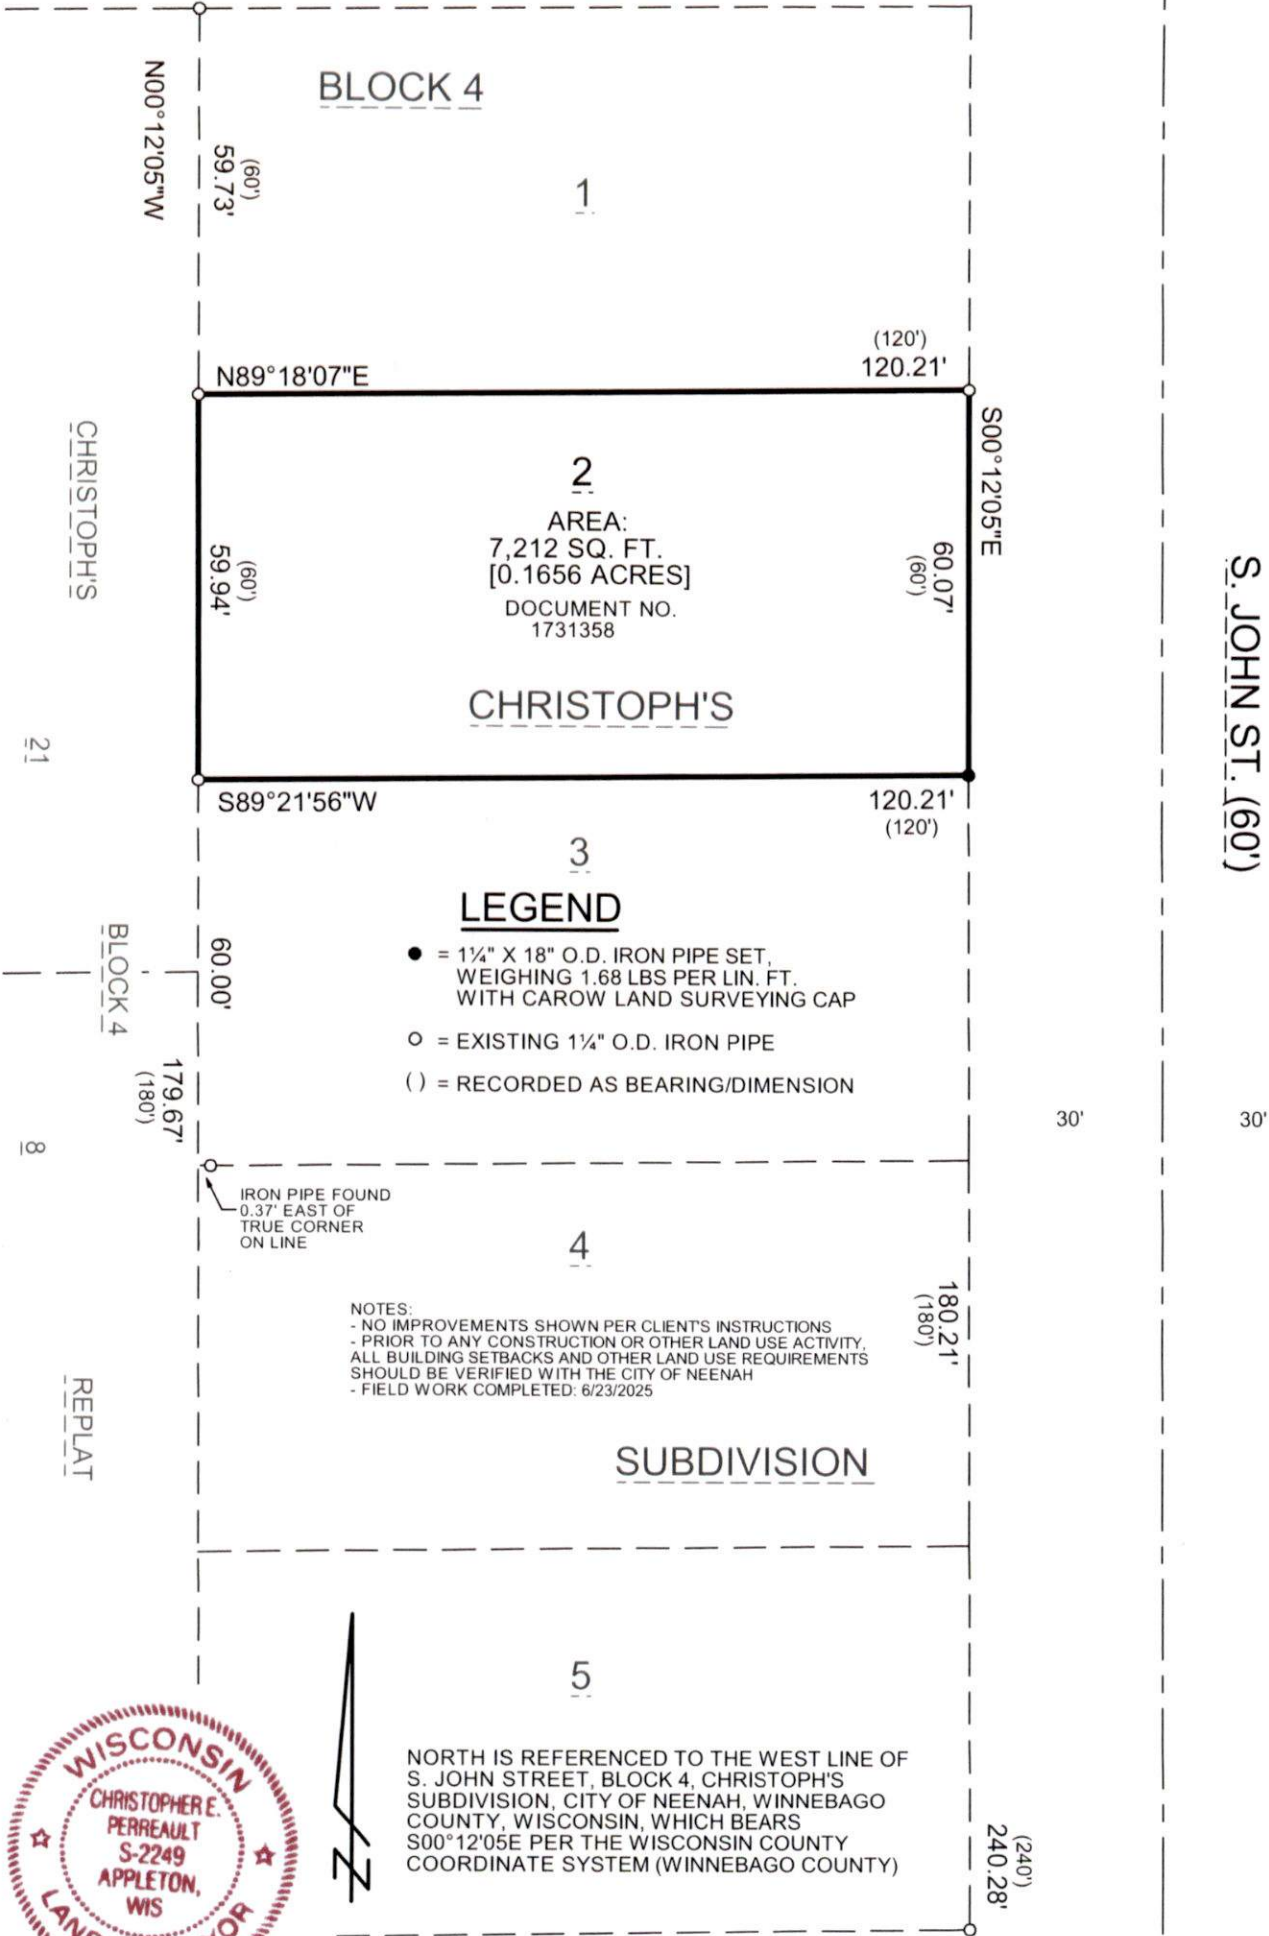

I HEREBY CERTIFY THAT THE ABOVE DESCRIBED PROPERTY WAS SURVEYED AND MAPPED IN ACCORDANCE WITH AE-7 OF THE WISCONSIN ADMINISTRATIVE CODE AND IS CORRECT TO THE BEST OF MY KNOWLEDGE AND BELIEF.

Christopher E. Perreault

8/12/2025

CHRISTOPHER E. PERREAULT, PLS-2249 DATED

A2506.35

CAROW LAND SURVEYING & ENVIRONMENTAL

615 NORTH LYNNDAL DRIVE

APPLETON, WI 54914

DATE: 8/12/2025

SCALE: 1" = 30'

DRAWN BY: FNZ