


I hereby certify that I have surveyed the property as shown and described according to official records and that the plat above drawn is an accurate and correct representation of said survey, to the best of my knowledge and belief.

Gary A. Zahring Oct. 4, 1995
Registered Land Surveyor Date

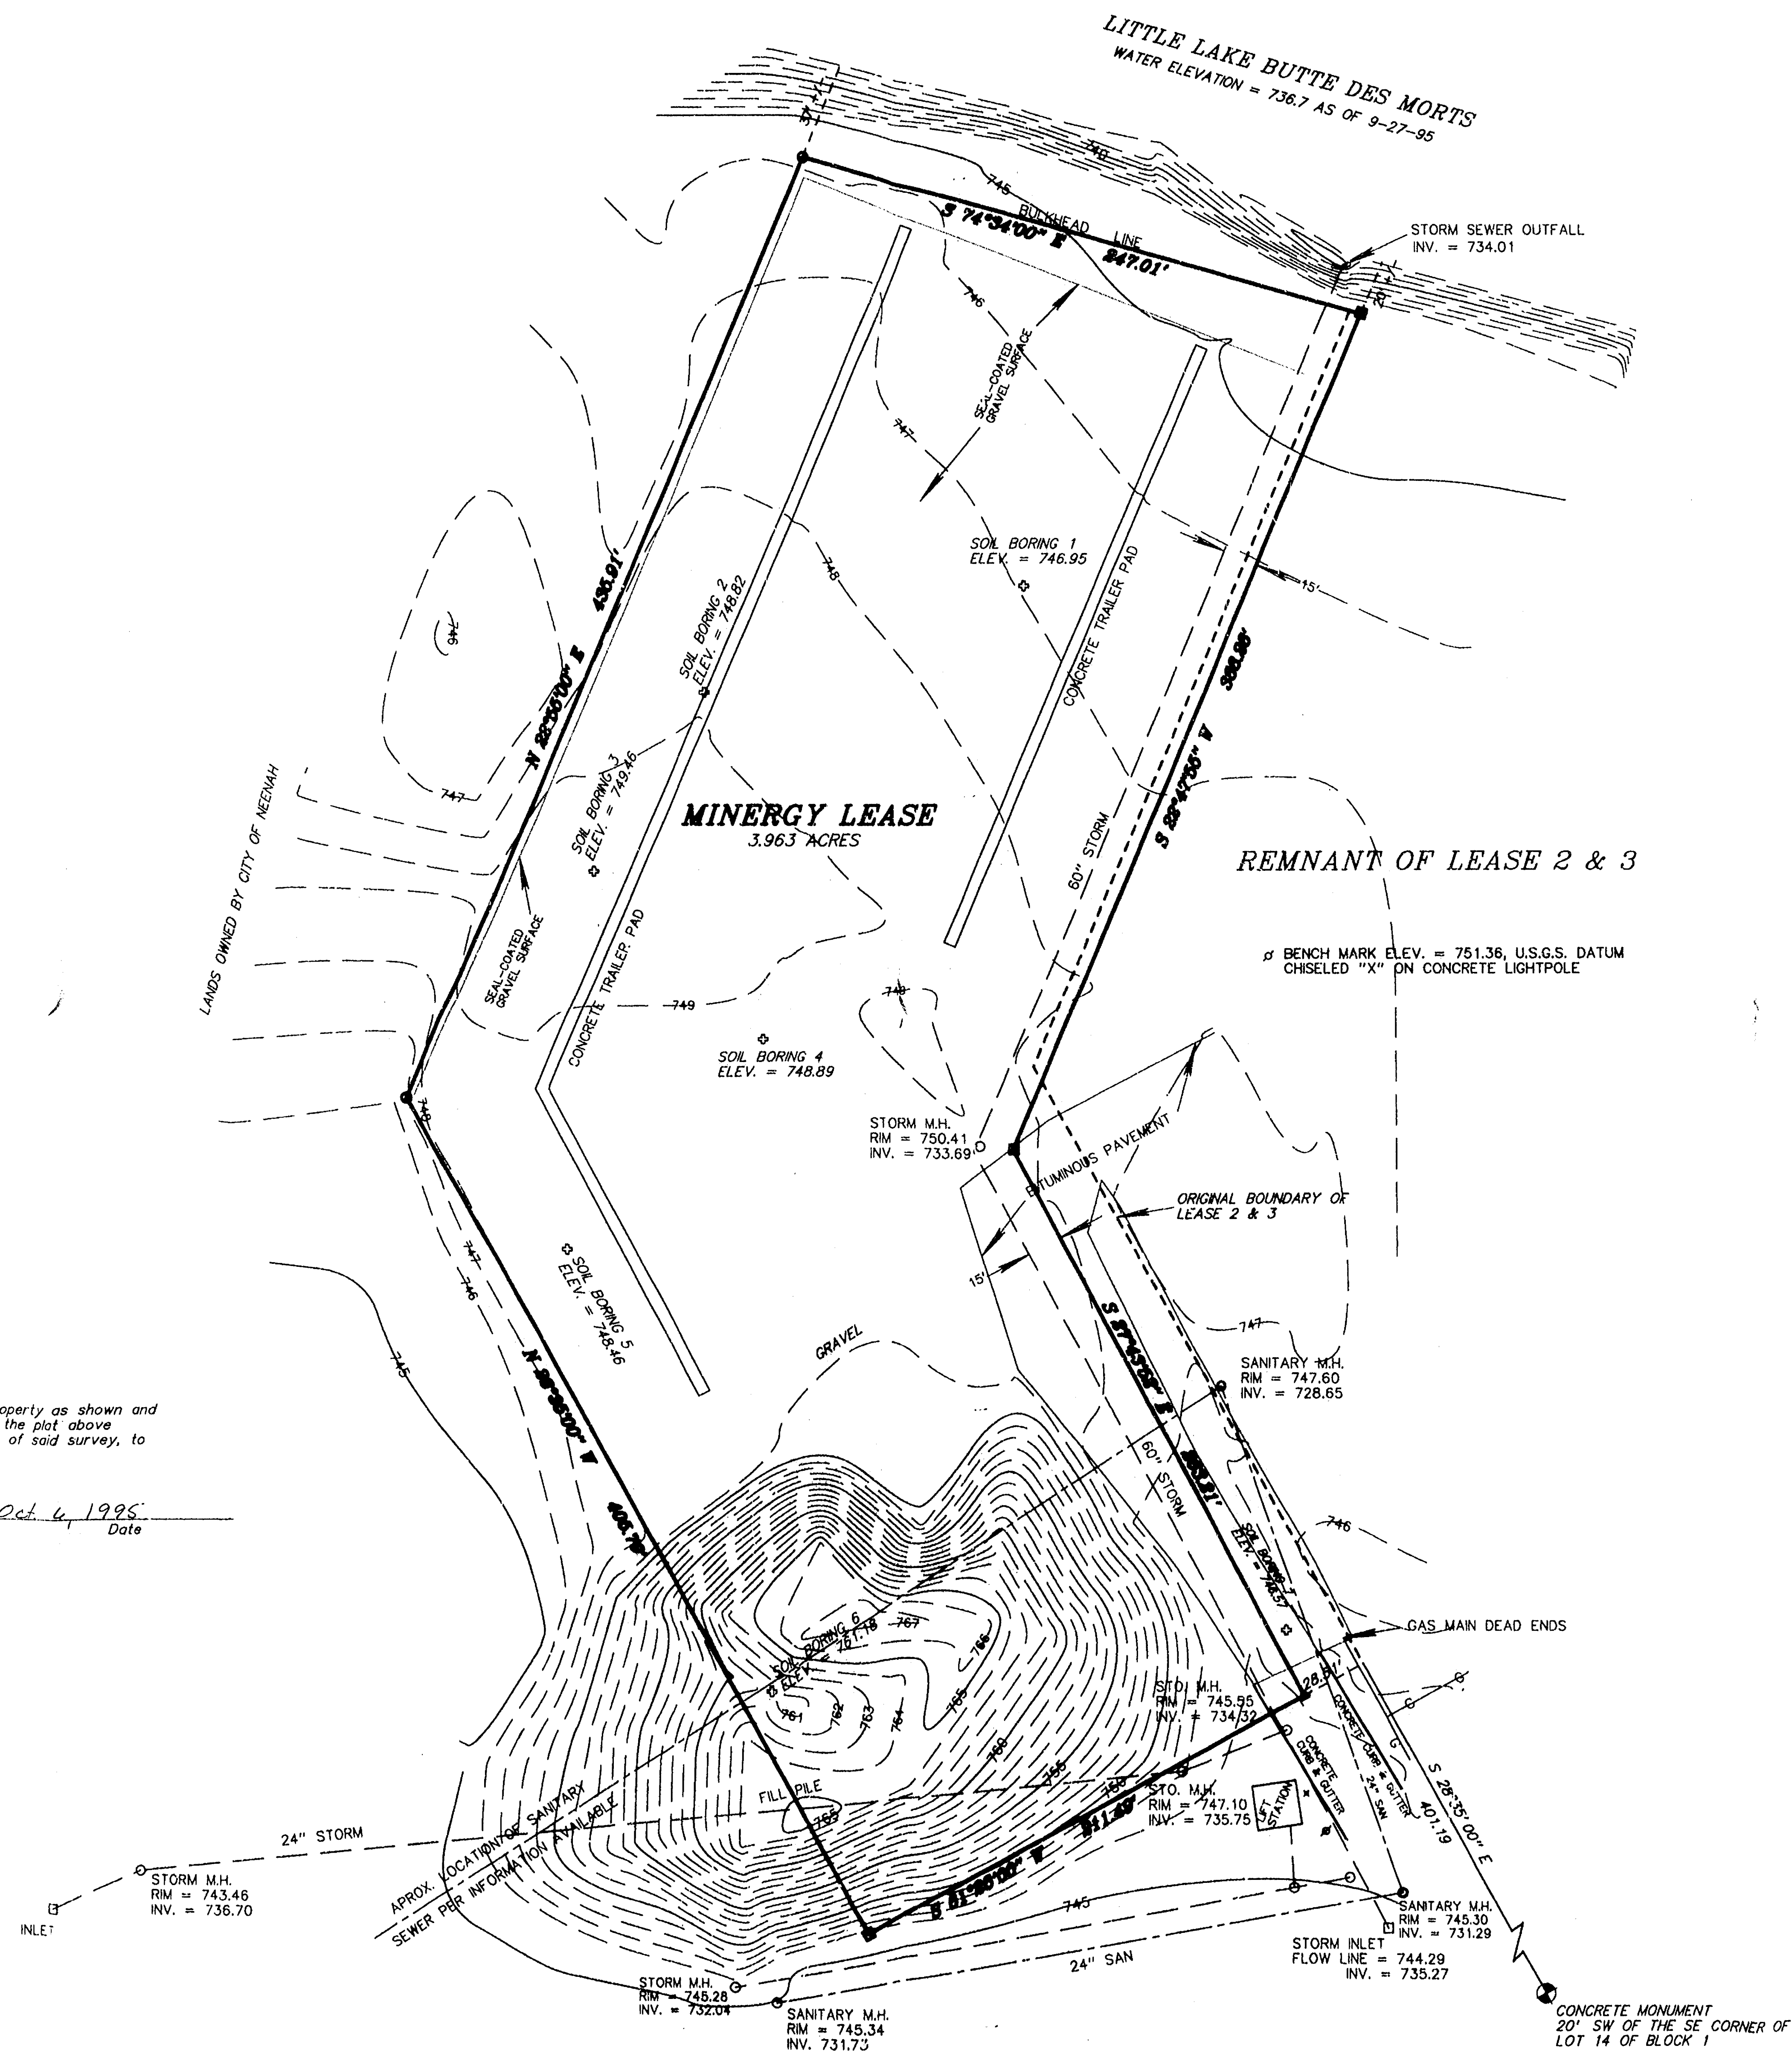


LEGEND

- | | |
|---------------|--------------------------------|
| ■ | 1" x 24" IRON PIPE SET |
| ▲ | 1-1/4" x 30" REBAR SET |
| × | CHISELED "X" SET |
| ○ | 3/4" REBAR FOUND |
| □ | 1" IRON PIPE FOUND |
| △ | RR. SPIKE SET |
| ▽ | 2" IRON PIPE FOUND |
| ⊗ | CHISELED "X" FOUND |
| ⊙ | GOVERNMENT CORNER |
| — 800 — | CONTOUR W/ ELEVATION |
| SB ⊕ | SOIL BORING |
| ⊕ | CONFEROUS TREE |
| ⊙ | DECIDUOUS TREE |
| ~~~~~ | EXIST. WOODS LINE |
| — OH — | OVERHEAD POWER LINES |
| — E — | UNDERGROUND ELECTRIC |
| — T — | UNDERGROUND TELEPHONE |
| ⊕ — ⊕ | UNDERGROUND GAS |
| — TV — | UNDERGROUND CABLE TV |
| — X — X | EXIST. FENCE LINE |
| ⊕ — ⊕ | EXIST. HYDRANT |
| PP ⊕ | POWER POLE |
| GW X — — — PP | POWER POLE w/GUY WIRE |
| ⊕ P | LIGHT POLE |
| TELE ⊗ ELEC | TELEPHONE OR ELECTRIC PEDESTAL |
| GV X W V | GAS OR WATER VALVE |
| ⊕ | EXIST MANHOLE |
| □ YD | YARD DRAIN |
| ---- | EXIST. SAN. SEWER |
| ---- | EXIST. STO. SEWER |
| ---- | EXIST. WATER MAIN |
| 800.00 | EXIST. SPOT ELEVATION |
| FF = 800.00 | FIRST FLOOR = 800.00 |
| TC 832.05 | TOP OF CURB |

PLAT OF SURVEY - TOPOGRAPHIC SURVEY
ALL THAT PART OF THE SOUTHWEST 1/4 OF SECTION 21, TOWN-20-NORTH, RANGE 17 EAST,
CITY OF NENAH, WINNEBAGO COUNTY, WISCONSIN




Martenson & Eisele, Inc.
Consulting Engineering & Land Surveying
1919 American Court
Neenah, WI 54956
Ph.(414)731-0381

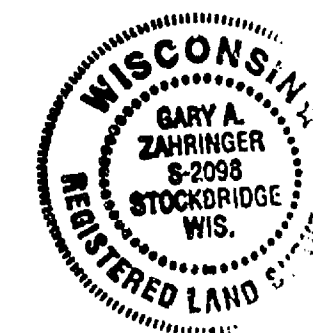[illegible]

PREPARED FOR = MINERGY
P.O. BOX 2949
MILWAUKEE, WI 53201


DRAWING NO.
154-527

City of Newnan Sec 2 | Town R17B

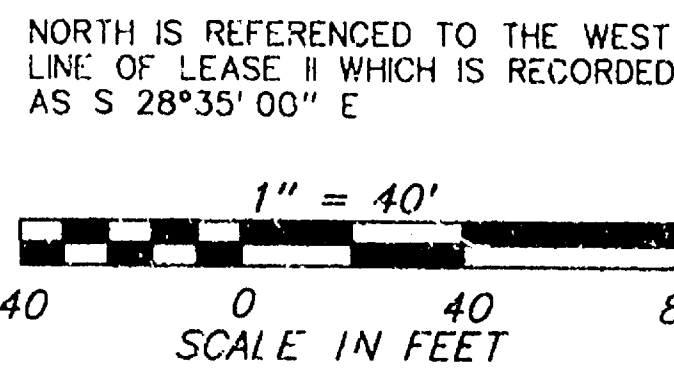

I hereby certify that I have surveyed the property as shown and described according to official records and that the plot above drawn is an accurate and correct representation of said survey, to the best of my knowledge and belief.

Gary A. Zahring Oct. 5, 1995
Registered Land Surveyor Date

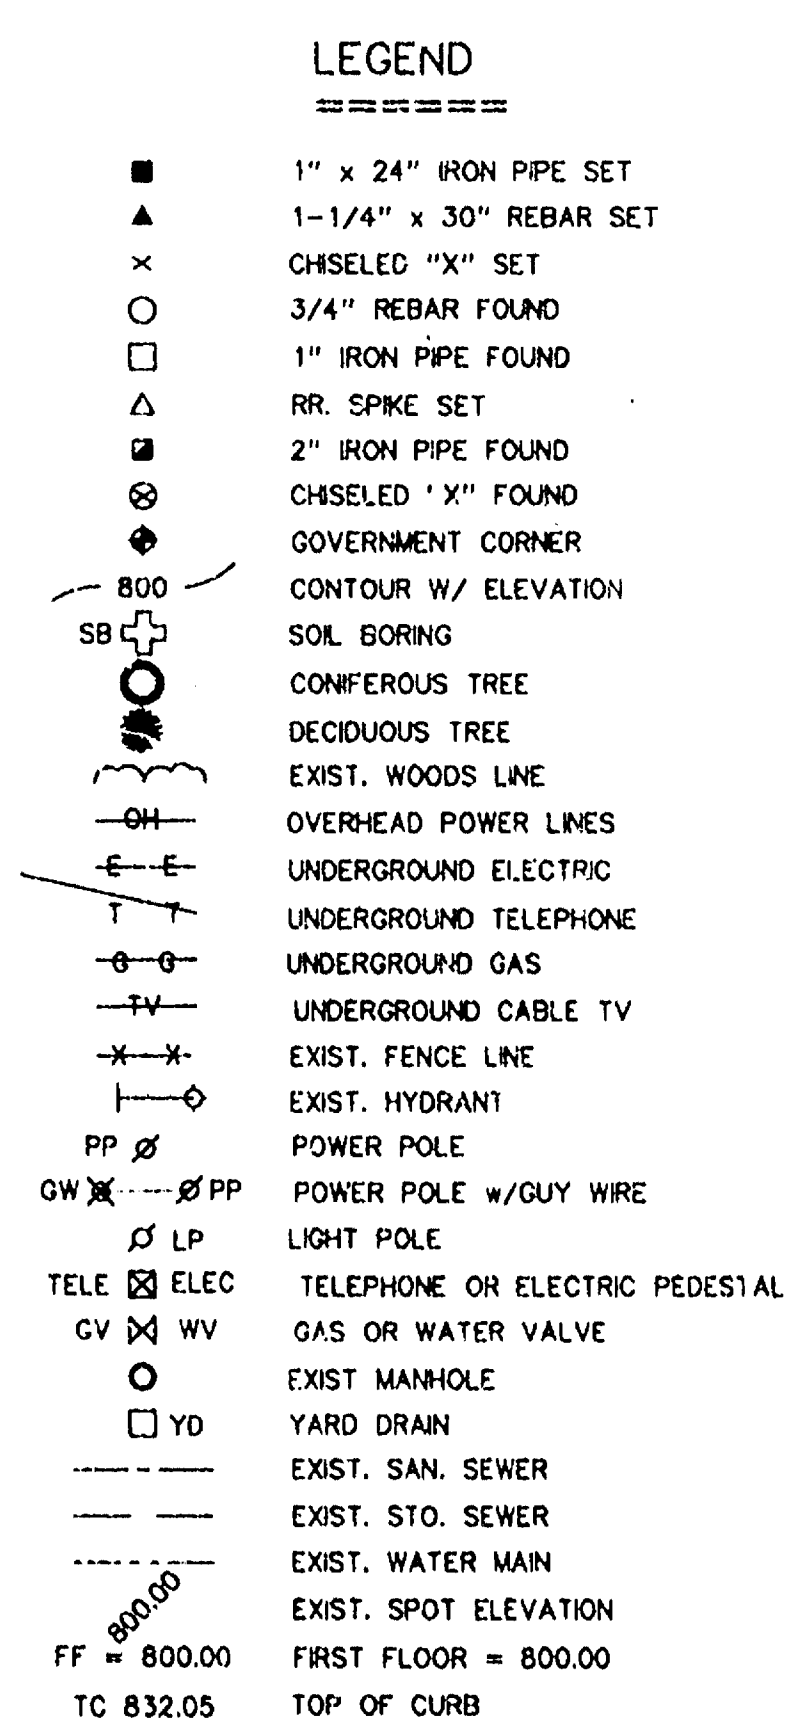

FIELD BK.	PAGE
129	78
SCALE	DATE
1"=40'	9-29-30
COMP. FILE	

DRAWING NO. 154-527

[illegible]

Martenson & Eisele, Inc.
Consulting Engineering & Land Surveying
1919 American Court
Neenah, WI 54956
Ph. (414) 731-0381

CITY OF KEWAUC SEC 21 T20N R47E