



Plat of Survey

Lot 10 of Block 1, First Addition to Progress Park,
Village of Fox Crossing, Winnebago County, Wisconsin

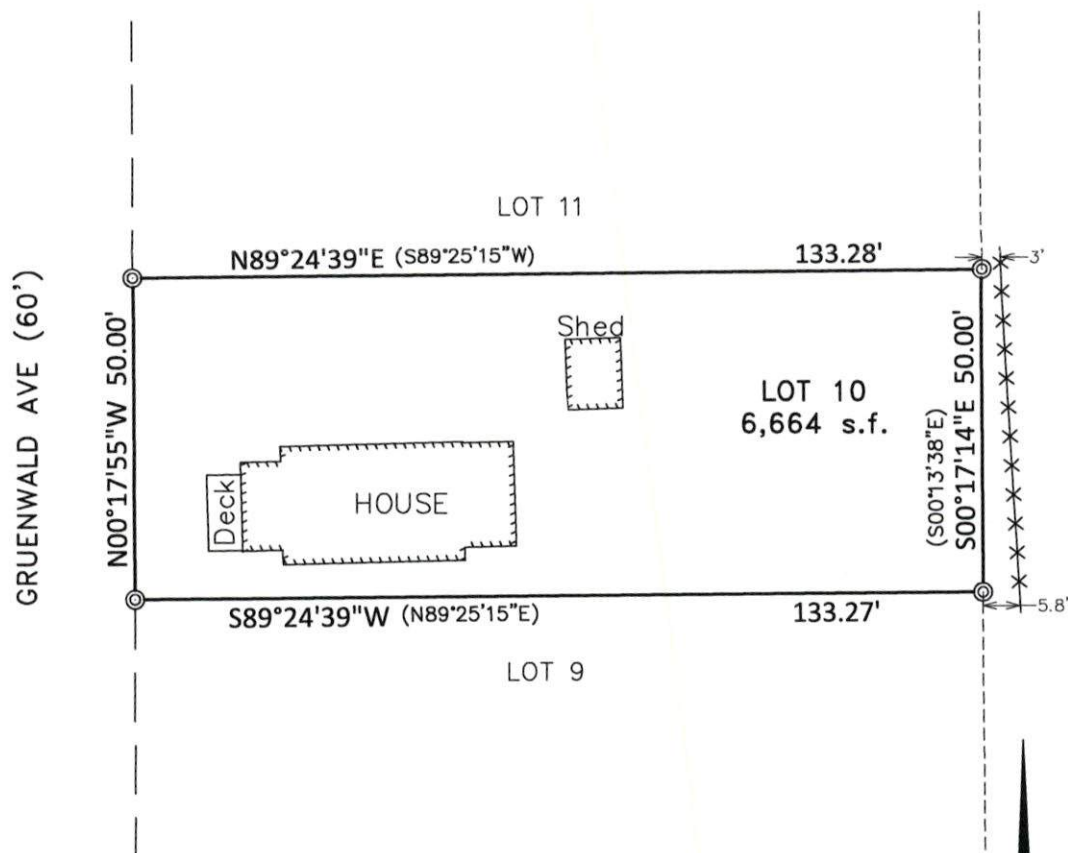


LEGEND

- ⊙ = Found 1" i.d. iron pipe
- = 8' Chain link fence

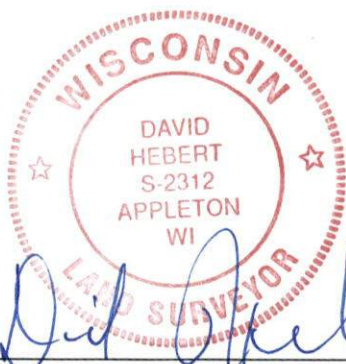

SCALE: 1"=30'

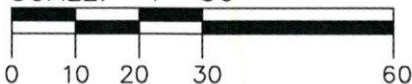

I, David Hebert, PLS, do hereby certify that this plat of
survey complies with Chapter A-E7 and is correct to the
best of my knowledge and belief.



Hebert Associates, Inc.
Land Surveying

1110 W. Wisconsin Ave. 920-734-8373
Appleton, WI 54914 Fax: 920-734-3968

FOR:

Patrick James
237 Gruenwald Ave.
Neenah, WI. 54956

DATE: 10-20-22

DRAFTED BY: A.S.

SCALE: 1"=30'

DRAWING NUMBER:

22091A01