


PLAT OF SURVEY

THE NORTH SEVENTY (70) FEET OF LOT SIX (6) IN ROZELL'S PLAT, PART OF THE SW 1/4 OF THE NW 1/4, SECTION 21, TOWNSHIP 20 NORTH, RANGE 17 EAST, TOWN OF MENASHA, WINNEBAGO COUNTY,

WISCONSIN.



N. GREEN BAY ROAD

R/W VARIES

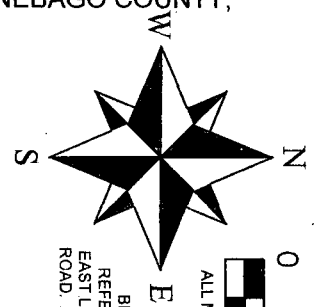

ALL MEASUREMENTS ARE TO THE NEAREST HUNDREDTH OF A FOOT

BEARINGS ARE REFERENCED TO THE EAST LINE OF GREEN BAY ROAD, ASSUMED TO BEAR N00°09'13\"/>

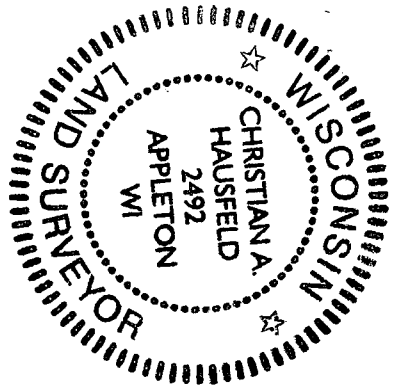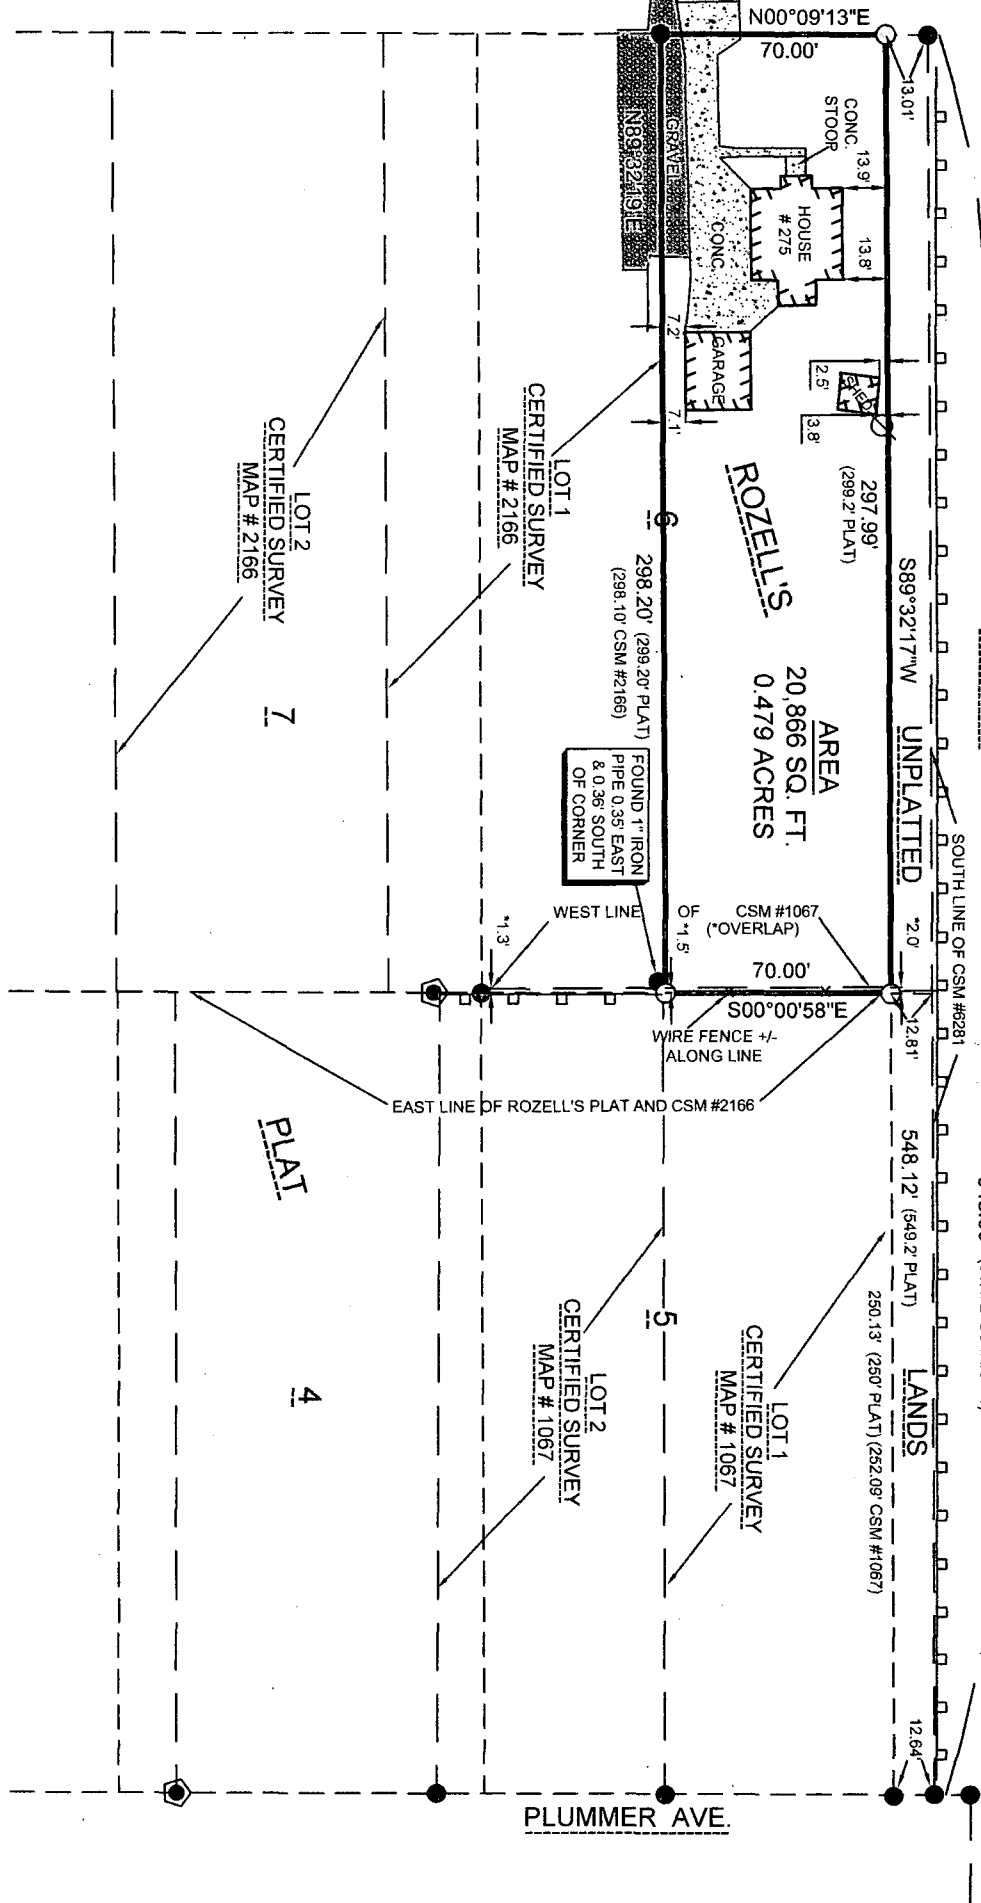

LEGEND

- 1" IRON PIPE FOUND
- 1" X 18" IRON PIPE WITH PLASTIC CAP SET
- 3/4" IRON ROD FOUND
- WOOD BOARD FENCE
- UTILITY POLE
- PREVIOUSLY RECORDED DIMENSION

SURVEYOR'S CERTIFICATE:

I, CHRISTIAN A. HAUSFELD, WISCONSIN REGISTERED LAND SURVEYOR, HEREBY CERTIFY THAT I HAVE SURVEYED THE ABOVE DESCRIBED PROPERTY AND THAT THE MAP SHOWN IS A TRUE AND ACCURATE REPRESENTATION THEREOF TO THE BEST OF MY KNOWLEDGE AND BELIEF.

DATED THIS 25th DAY OF March 2012

Christian A. Hausfeld
WISCONSIN REGISTERED LAND SURVEYOR S-2492
CHRISTIAN A. HAUSFELD



PRECISION LAND SURVEYING, LLC
1024 W. TAYLOR ST. APPLETON, WI
(920) 205-4895

DRAWN BY CAH	DATE 3/24/2012	SURVEY FOR S.P.S. ROOFING
APPROVED CAH	DATE 3/25/2012	642 MAIN STREET NEENAH, WI 54956
SCALE 1" = 60'	SHEET 1 OF 1	PROJECT NO. 8247