



# PLAT OF SURVEY

Lot One (1), Block Three (3), GEIGER'S FIRST ADDITION, Fourth Ward,  
City of Neenah, Winnebago County, Wisconsin

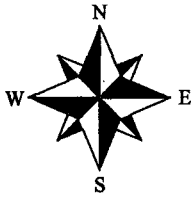


North is referenced to the East line of Block 3, GEIGER'S FIRST ADDITION, Fourth Ward, City of Neenah, Wisconsin, Coordinate System Winnebago County.

Survey for:  
Joyce A. Wolf  
945 Gelger Street  
Neenah, WI 54956

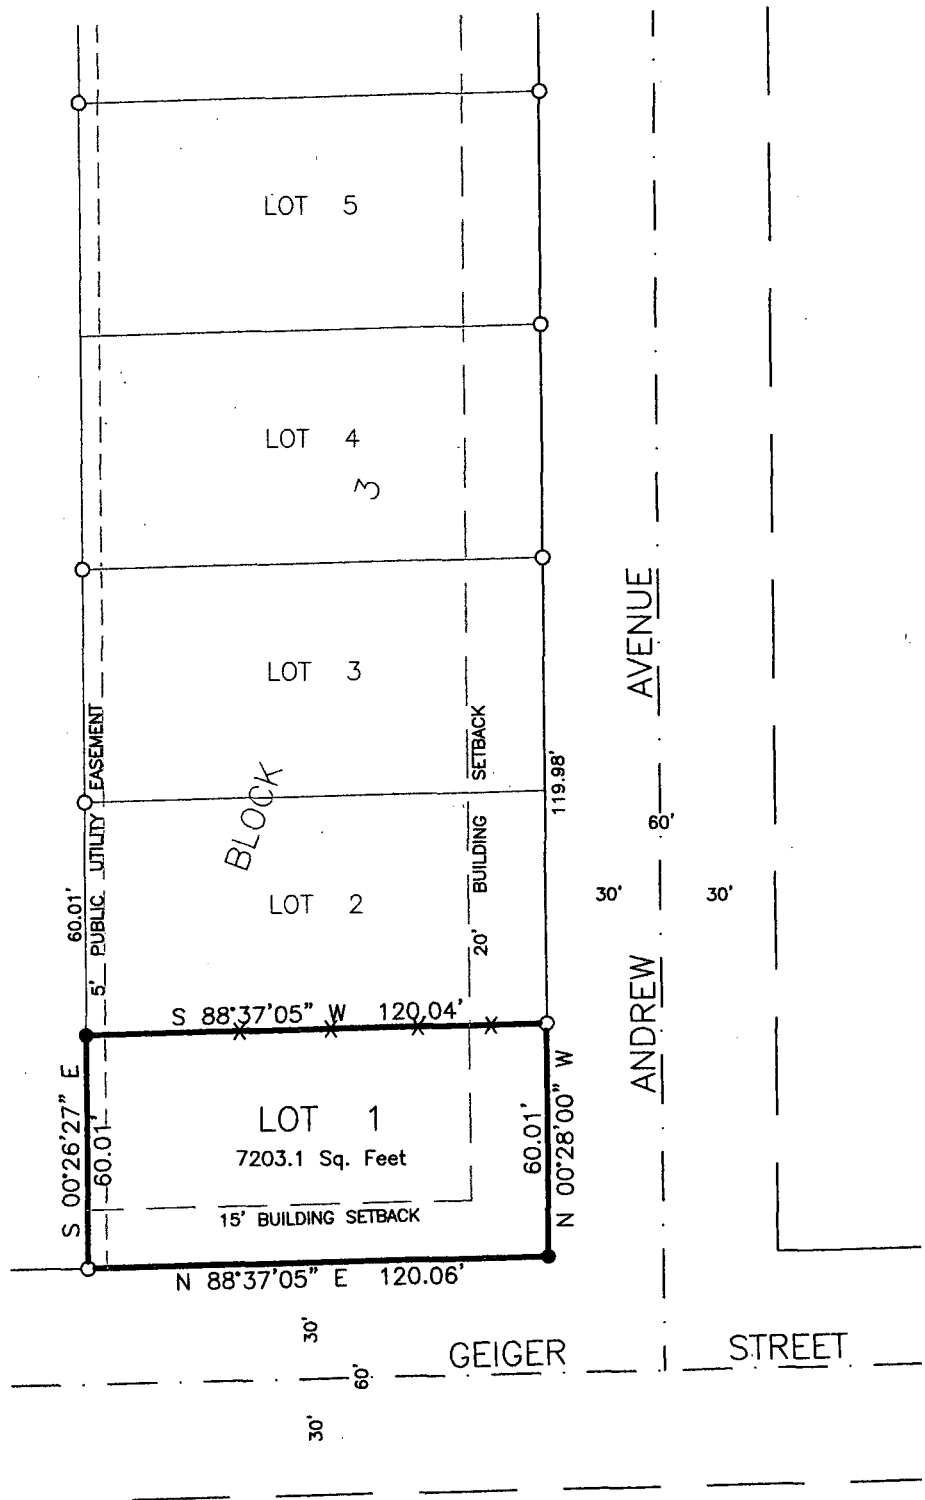

## LEGEND

- ☐ 1' Iron Pipe Found
- ☒ 1' Iron Pipe Set weighing  
1.68 lbs per lin.ft.
- ☒ Wood Lath Set on line

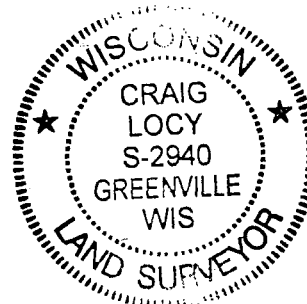

920,422,2829

Surveyors Certificate:

I CRAIG LOY, REGISTERED LAND SURVEYOR, DO HEREBY CERTIFY THAT THE ABOVE DESCRIBED PROPERTY WAS SURVEYED AND MAPPED IN ACCORDANCE WITH AE-7 OF WISCONSIN ADMINISTRATIVE CODE AND IS CORRECT TO THE BEST OF MY KNOWLEDGE AND BELIEF. PROPERTY IS SUBJECT TO ALL EASEMENTS AND RESTRICTIONS OF RECORD.

Craig Locy 11/27/13  
CRAIG LOCY #2840

13-0086