


PROPERTY SURVEY MAP

PROPERTY DESCRIPTION:

LOT 2, BLOCK 3, GEIGER'S FIRST ADDITION, LOCATED IN SOUTHWEST 1/4 OF THE SOUTHWEST 1/4 OF SECTION 21, TOWNSHIP 20 NORTH, RANGE 17 EAST, CITY OF NEENAH, WINNEBAGO COUNTY, WISCONSIN

FOR: -RICHARD NELSON
-167 ANDREW AVE.
-NEENAH, WI 54956

WEST 1/4 CORNER
SEC. 4, T.20N., R.17E.
4" COUNTY MONUMENT

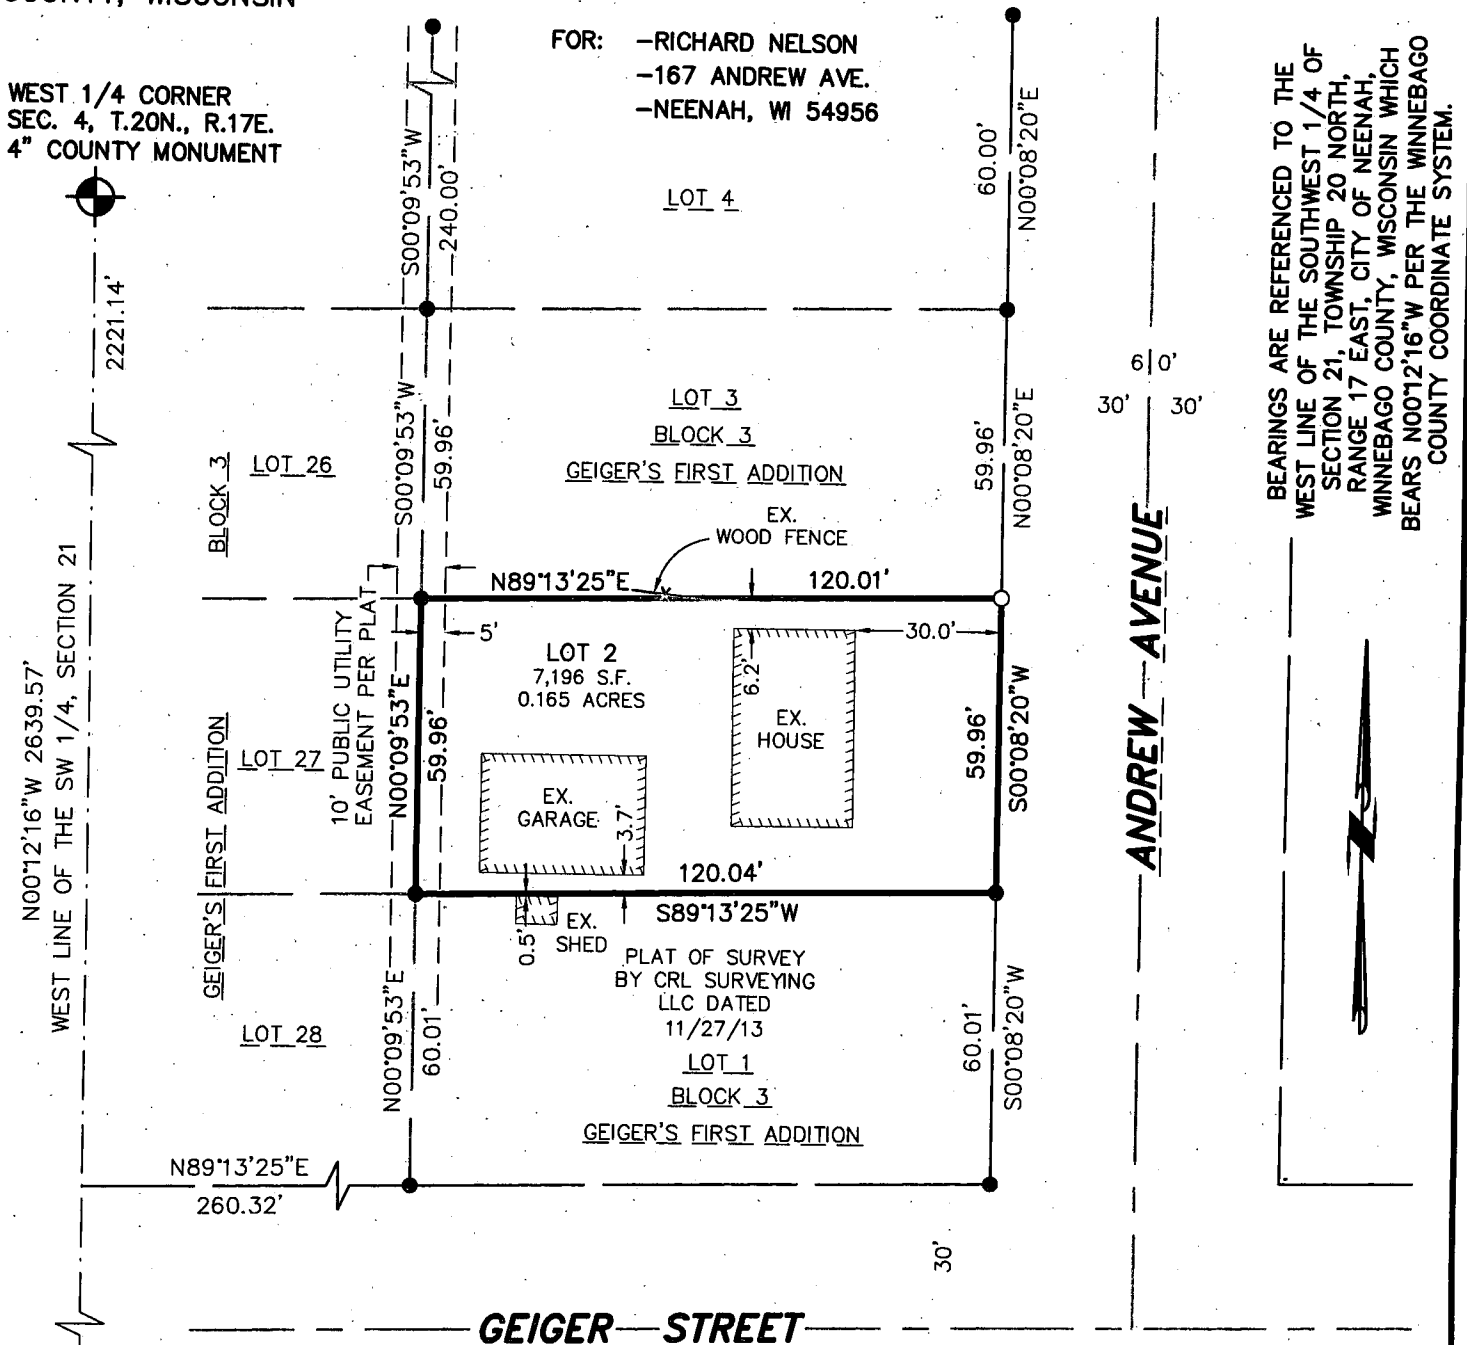

BEARINGS ARE REFERENCED TO THE
WEST LINE OF THE SOUTHWEST 1/4 OF
SECTION 21, TOWNSHIP 20 NORTH,
RANGE 17 EAST, CITY OF NEENAH,
WINNEBAGO COUNTY, WISCONSIN WHICH
BEARS N00°12'16\"W PER THE WINNEBAGO
COUNTY COORDINATE SYSTEM.

SOUTHWEST CORNER
SEC. 4, T.20N., R.17E.
4" COUNTY MONUMENT

SURVEYOR'S CERTIFICATE

The property as shown and described on this map was surveyed under my direction and control according to the Wisconsin Administrative Code, Chapter A-E7 of Minimum Standards for Property Surveys, and is a correct representation of said survey, to the best of my knowledge and belief.

JAN 9, 2014 *David M. Schmalz*
date Registered Land Surveyor



40 20 0 40

SCALE - FEET

LEGEND

- - 3/4" x 24" ROUND IRON REBAR WEIGHING 1.5 lbs./lineal ft. SET
- - 1" IRON PIPE FOUND (1.315" O.D.)
- ⊕ - CERTIFIED LAND CORNER WINNEBAGO COUNTY
- S.F. - SQUARE FEET

McMAHON
ENGINEERS ARCHITECTS

Project No. N0945 930733.00 Date JAN., 2014 Scale 1"=40'

Drawn By CWK Field Book 1199 Page 76

1445 McMAHON DRIVE NEENAH, WI 54956
Mailing: P.O. BOX 1025 NEENAH, WI 54957-1025
Tel: (920) 751-4200 Fax: (920) 751-4284

File No.