


PLAT OF SURVEY

All of Lot 1 of NEENAH SLOUGH (ASSESSOR'S PLAT NO. 1, and part of Lots 97, 98 and 99 in LADD'S SUBDIVISION OF LOTS 1 AND 2 of BLOCK 27 according to Palmer's Map, city of Neenah, Winnebago County, Wisconsin

Survey for: Grosskopf Oil Company
811 E. Green Bay St.
Shawano, WI

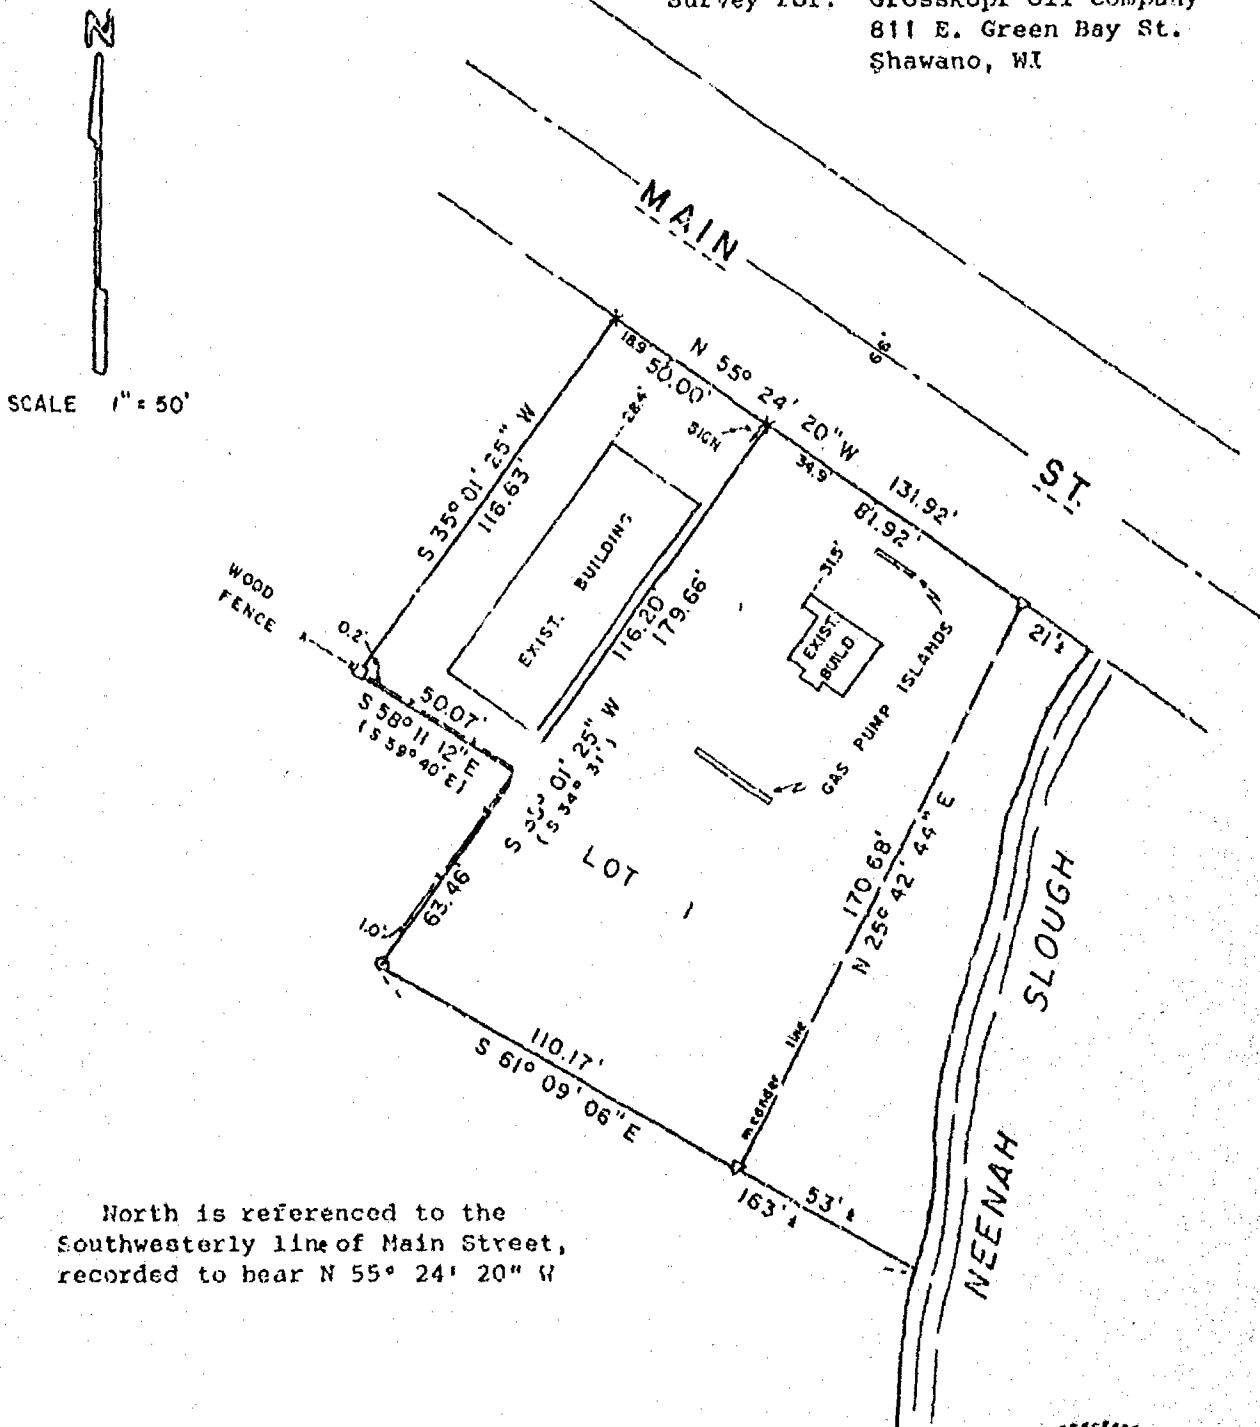

North is referenced to the Southwesterly line of Main Street, recorded to bear N 55° 24' 20" W

LEGEND

- 1" IRON PIPE SET
- ⊕ 1-1/4" STEEL REBAR SET
- ⊕ SECTION MONUMENT
- ⊕ P.K. NAIL
- 1" IRON PIPE FOUND
- ⊕ 3" IRON PIPE FOUND
- 3/4" REBAR FOUND
- ▽ 1-1/4" REBAR FOUND
- FENCE
- X CHISELED "X"
- ▽ RAILROAD SPIKE
- () RECORDED AS


SURVEYOR'S CERTIFICATE

I, hereby certify that I have surveyed the property as shown and described, according to official records and that the plat above drawn is an accurate and correct representation of said survey, to the best of my knowledge and belief.

June 17, 1985

DATE

REGISTERED LAND SURVEYOR

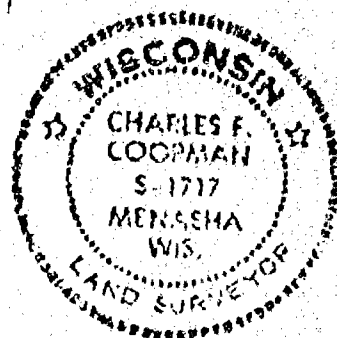

Martenson & Eisele, Inc.

CONSULTING ENGINEERING & LAND SURVEYING
1919 AMERICAN COURT
NEENAH WIS. 54956
PHONE - 731-0381

FIELD BOOK 39
PAGE 49, 50

PROJECT NO. 154-257

THIS INSTRUMENT WAS DRAFTED BY: PAE