



# Plat of Survey

All of Lot 3 of Block 4, Butte Des Morts Gardens Addition,  
City of Menasha, Winnebago County, Wisconsin.

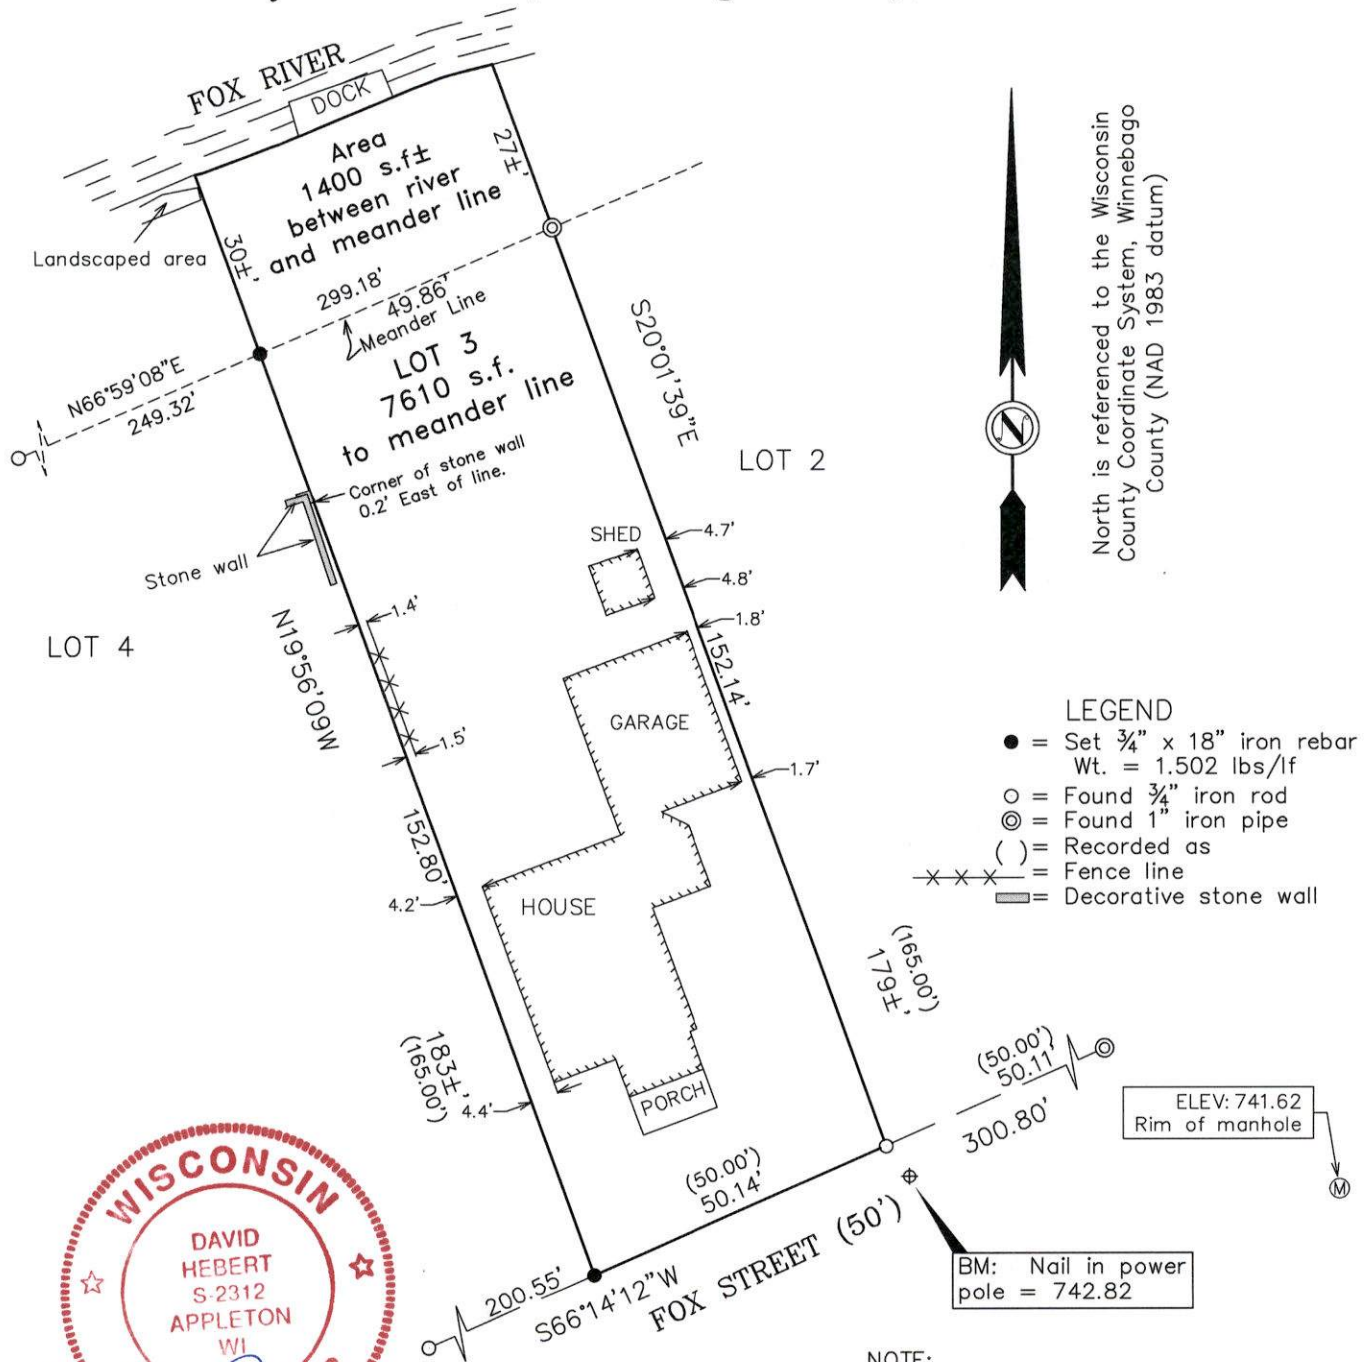

I, David Hebert, PLS, do hereby certify that this plat of survey complies with Chapter A-E7 and is correct to the best of my knowledge and belief.

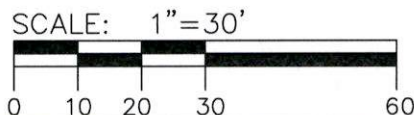

NOTE:  
All elevations are NAVD 88 datum

Revised: 5-16-24  
Revised: 1-24-24



**Hebert Associates, Inc.**  
**Land Surveying**

1110 W. Wisconsin Ave. 920-734-8373  
Appleton, WI 54914 Fax: 920-734-3968

FOR:  
Froylan Garcia  
Marlaina Comer  
94 Fox Street.  
Menasha, WI. 54952

DATE: 03-01-2022  
DRAFTED BY: A.S.  
SCALE: 1"=30'  
DRAWING NUMBER:  
22006A01