


BOUNDARY AND LOCATION SURVEY
AMERICAN CAN COMPANY

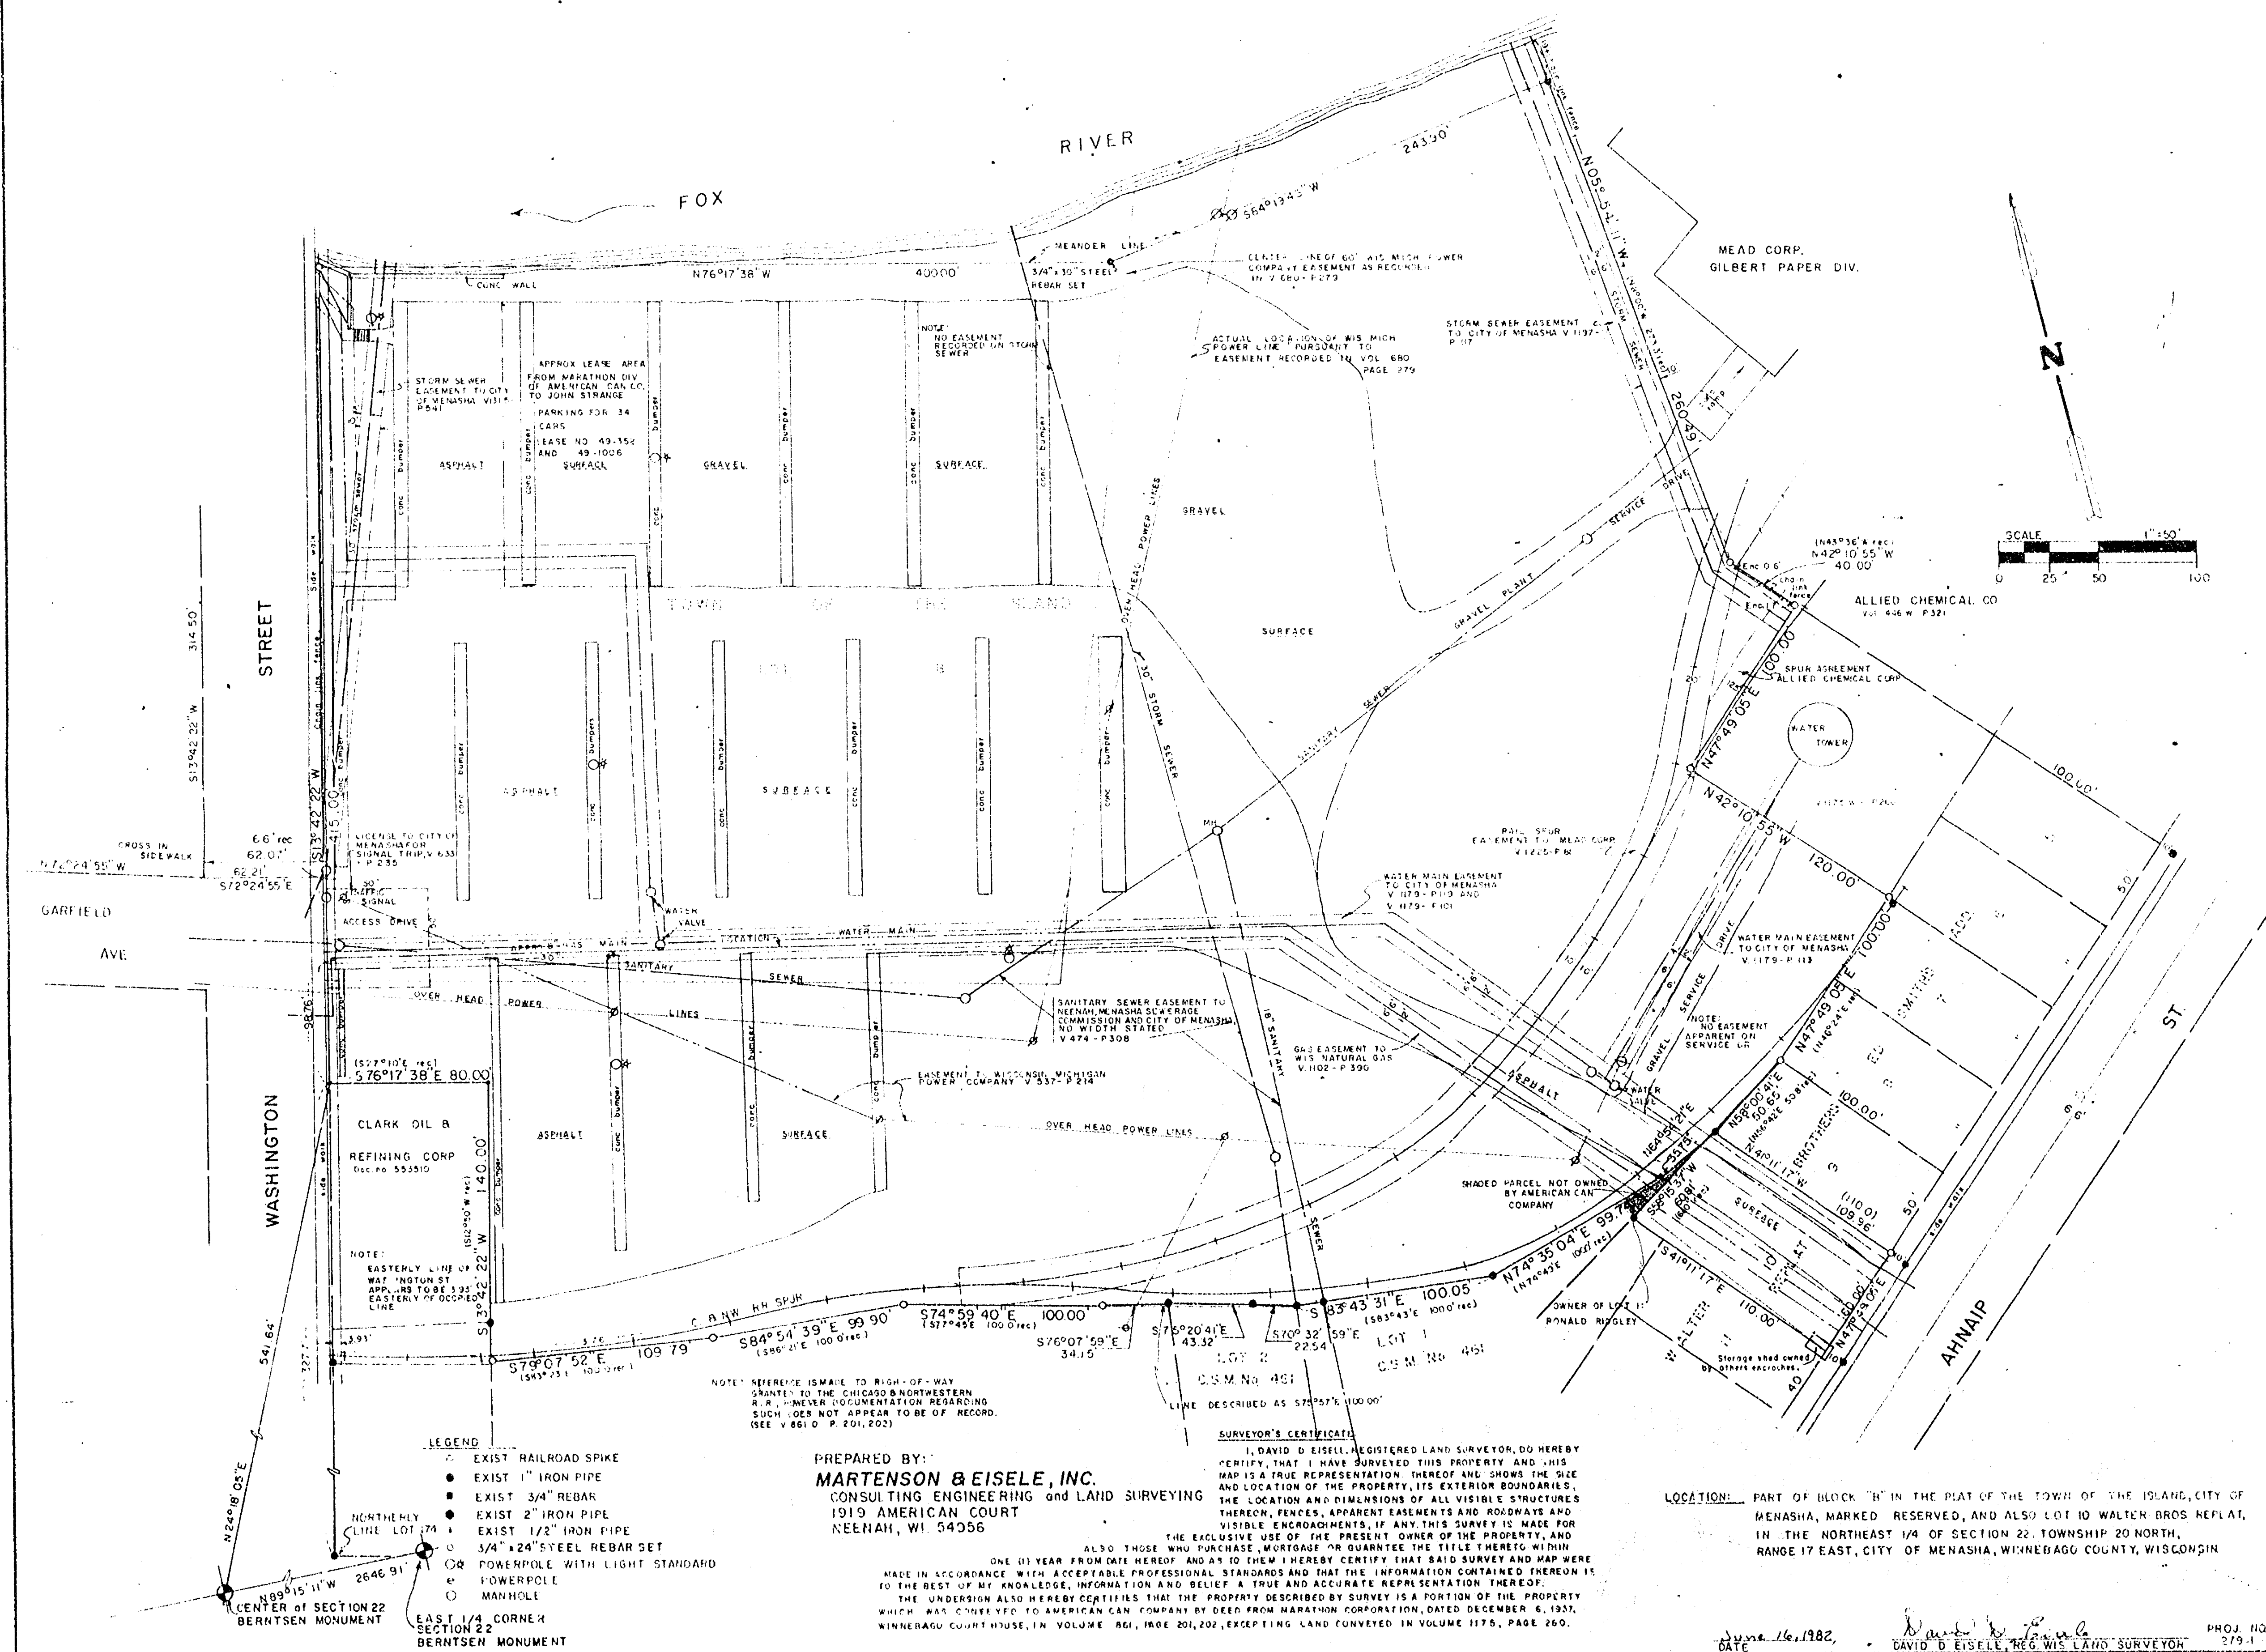

Description: Washington St. Parking lot

Part of Block "B" in the plat of **The Town of The Island**, marked "Reserve", Northeast 1/4 of Section 22, Town 20 North, Range 17 East, City of Kenasha, Winnebago County, Wisconsin, more fully described as follows:


Replat 100.00 feet; thence N 42°-10'-55" W, 120.00 feet; thence N 47°-41'-05" E, 100.00 feet; thence N 42°-10'-55" W, 40.00 feet; thence S 75°-3'-59" E, 260.43 feet to a meander Corner, Said Corner being 1 foot more or less S 75°-3'-11" W, 260.00 feet to the point of beginning, including that land lying between the meander line and the waters edge and the property line extended to the waters edge.

also:
 Lot 10 in Walter Bros. Replat, of the Subdivision of reservation of Block "B",
 Town of the Island, in the Northeast 1/4 of Section 22, Town 20 North, Range 17 East,
 City of Menasha, Winnebago County, Wisconsin.

BEARINGS ARE REFERENCED TO THE NORTHERLY LINE OF WATER STREET WHICH IS ASSUMED TO BEAR S 5°-00'-00" E, ALSO TO THE SOUTH LINE OF THE NORTHEAST 1/4 WHICH BEARS N 89°-15'-11" W

Certified Surveys (2)

LOCATION: PART OF BLOCK "B" IN THE PLAT OF THE TOWN OF THE ISLAND, CITY OF MENASHA, MARKED RESERVED, AND ALSO LOT 10 WALTER BROS REPLAT, IN THE NORTHEAST 1/4 OF SECTION 22, TOWNSHIP 20 NORTH, RANGE 17 EAST, CITY OF MENASHA, WINNEBAGO COUNTY, WISCONSIN

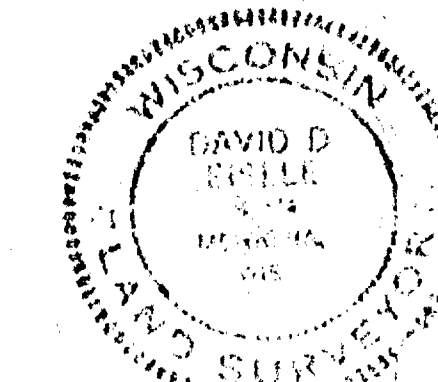

June 16, 1982, *David D. Eisele*
DATE • DAVID D EISELE, REG. WIS. LAND SURVEYOR
PROJ. 11
219-1