

SURVEYED FOR:
CELLCOM
450 SECURITY BOULEVARD
GREEN BAY, WI 54313

AND
SURVEYED FOR:
G.M. SELBY & ASSOCIATES
5650 TERRA COURT
SUN PRAIRIE, WI 53590-9219

PROPERTY OWNER:
U.S. PAPER MILLS CORPORATION
69 WASHINGTON STREET
MENASHA, WI 54952

TAX KEY No.
730078500

ZONED: INDUSTRIAL

SURVEYOR'S CERTIFICATE


I, Craig A. Keach, Wisconsin Registered Land Surveyor of Aero-Metric Incorporated, certify that I have surveyed the described property and that the map shown is a true and accurate representation thereof to the best of my knowledge and belief.

Dated this 3RD day of DECEMBER, 2001.

Craig A. Keach
WISCONSIN REGISTERED LAND SURVEYOR
Craig A. Keach, S-2333

LEGEND

- = CATCH BASIN
- ⊕ = HYDRANT
- ⊗ = POWER POLE
- ⊙ = DOOR
- ⊙ = METAL POST
- △ = P.K. MASONRY NAIL SET
- x = CHISELED "X"

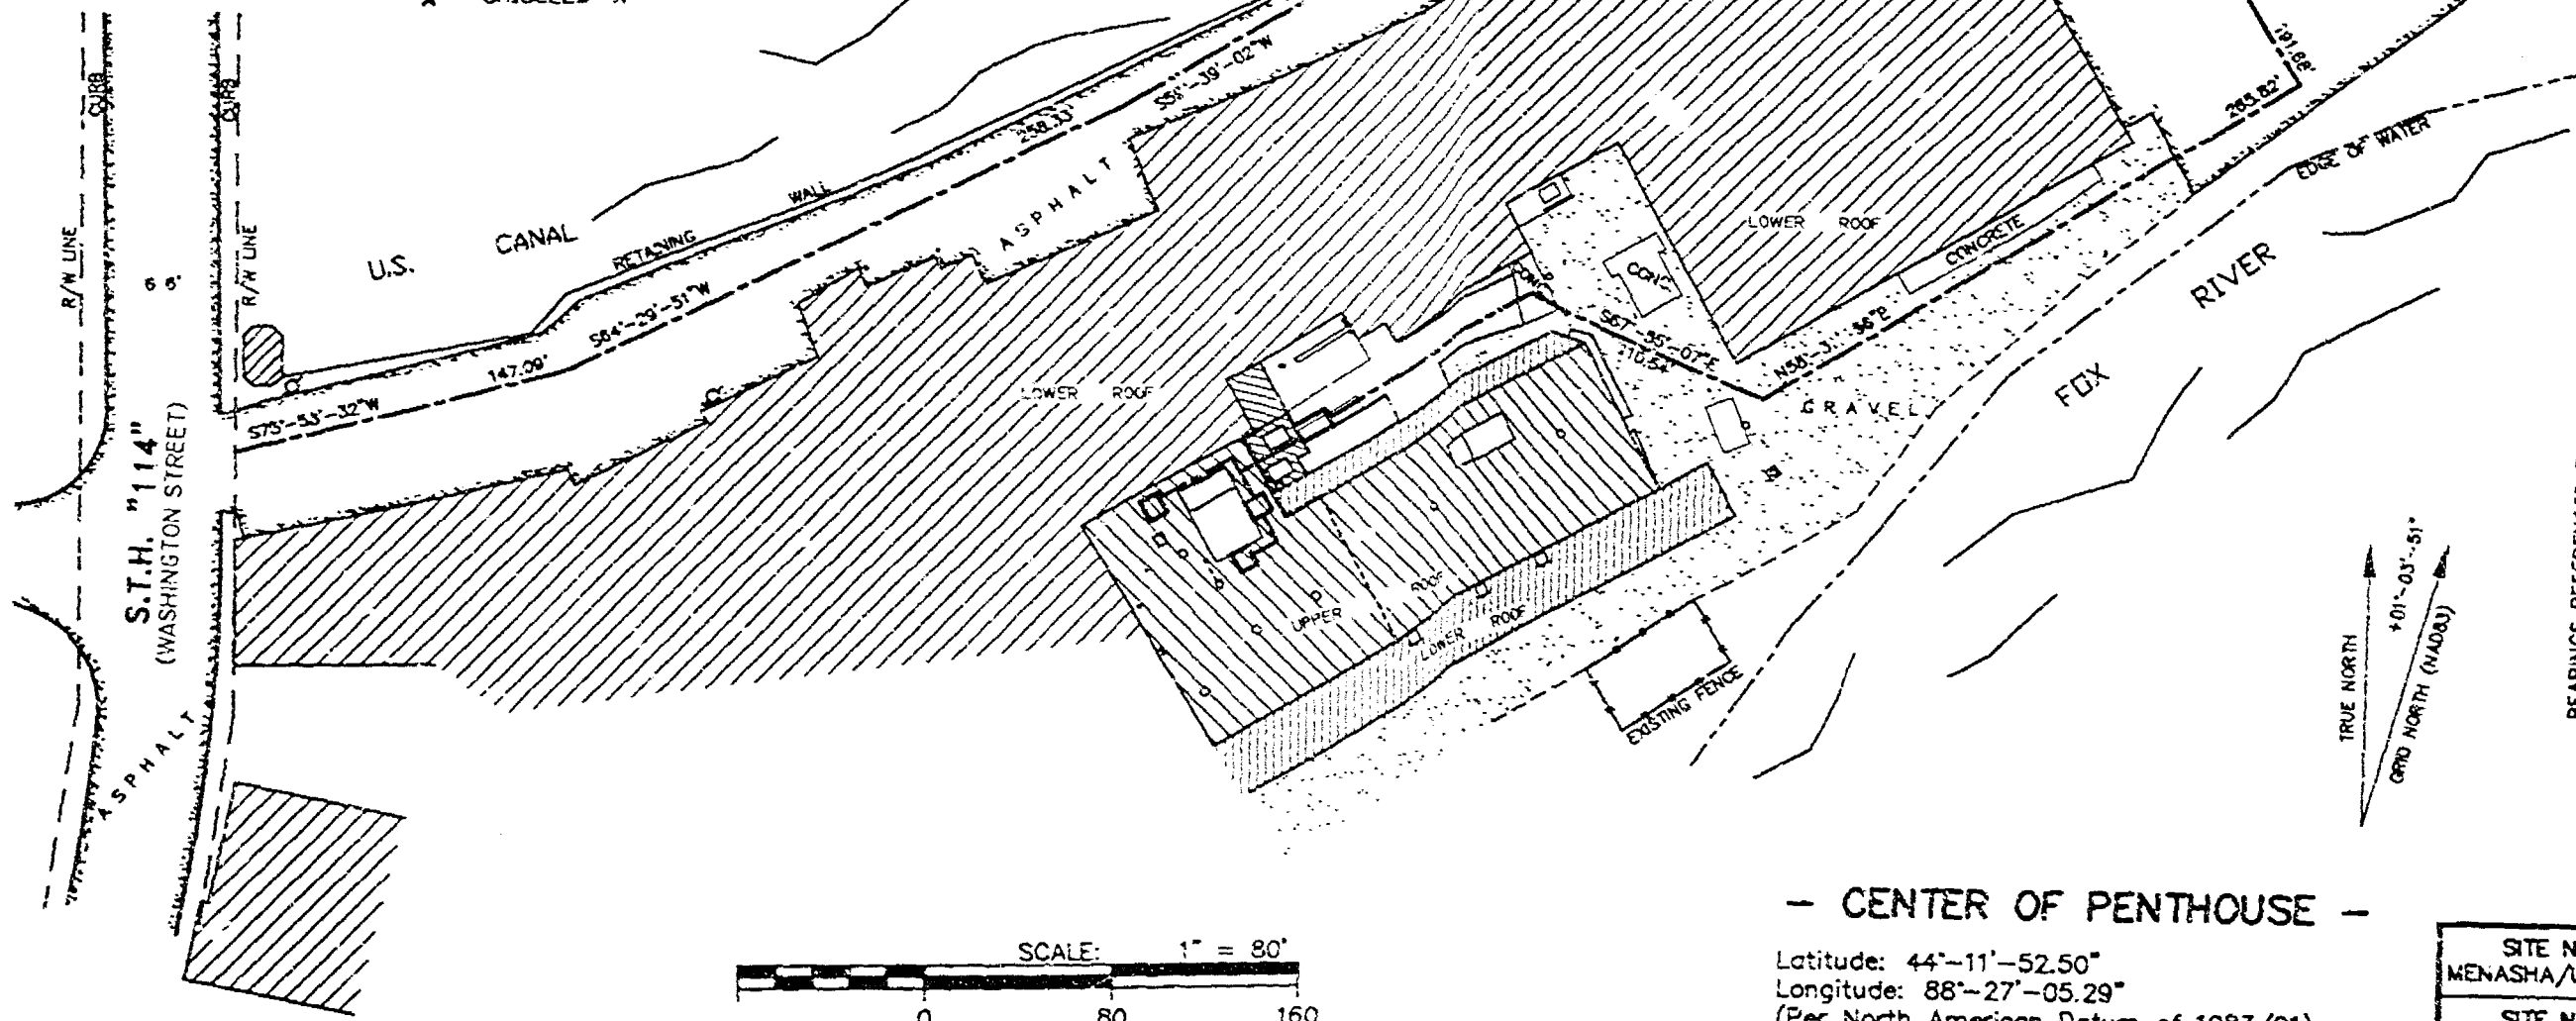

- CENTER OF PENTHOUSE -

Latitude: 44°-11'-52.50"
Longitude: 88°-27'-05.29"
(Per North American Datum of 1983/91)
Elevation: 803.1'
(Per National Geodetic Vertical Datum of 1929)

SITE NAME:	MENASHA/U.S. PAPER
SITE NUMBER:	CEL210110
SITE ADDRESS:	69 WASHINGTON ST. MENASHA, WI 54952

BEARINGS REFERENCED TO THE
WISCONSIN STATE PLANE COORDINATE
SYSTEM (NAD83/91) - SOUTH ZONE

BOULEVARD
54313

ASSOCIATES
DURT
53590-9219

ER:
LS CORPORATION
N STREET
4952

SURVEYOR'S CERTIFICATE

I, Craig A. Keach, Wisconsin Registered Land Surveyor of Aero-Metric Incorporated, certify that I have surveyed the described property and that the map shown is a true and accurate representation thereof to the best of my knowledge and belief.

Dated this 3RD day of DECEMBER, 2001.

Craig A. Keach
WISCONSIN REGISTERED LAND SURVEYOR
Craig A. Keach, S-2333

- LEGEND -

- = CATCH BASIN
- ⊕ = HYDRANT
- ⊗ = POWER POLE
- ✓ = DDO
- ⊙ = METAL POST
- △ = P.K. MASONRY NAIL SET
- ✕ = CHISELED "X"

SCALE: 1" = 80'
0 80 160

- CENTER OF PENTHOUSE -

Latitude: 44°-11'-52.50"
Longitude: 88°-27'-05.29"
(Per North American Datum of 1983/91)
Elevation: 803.1'
(Per National Geodetic Vertical Datum of 1929)

SITE NAME:
MENASHA/U.S. PAPER
SITE NUMBER:
CEL210110
SITE ADDRESS:
69 WASHINGTON ST.
MENASHA, WI 54952

BEARINGS REFERENCED TO THE
WISCONSIN STATE PLANE COORDINATE
SYSTEM (HADB3/91) - SOUTH ZONE

SITE SURVEY
FOR
CELLCOM

A PART OF THE NW1/4 OF
SECTION 22, T20N., R.17E., CITY OF
MENASHA, WINNEBAGO COUNTY, WISCONSIN

AERO-METRIC

Aero-Metric, Incorporated
Land Planning & Design Division
920-849-7700 800-472-5313 FAX (919-7709)
824 NORTH MADISON STREET CHILTON, WISCONSIN 53014

REV. DATE REVISION DESCRIPTION

DWG. FILE: CEL-210110 DATE: 11-09-01
PRJT. NO.: 2011033 REVISIONS:
DRAWN BY: J.D.O. CHECKED BY: C.A.K.
NOTEBOOK: P-140 PAGE(S): 50-52
SHEET 1 OF 4 D-840