
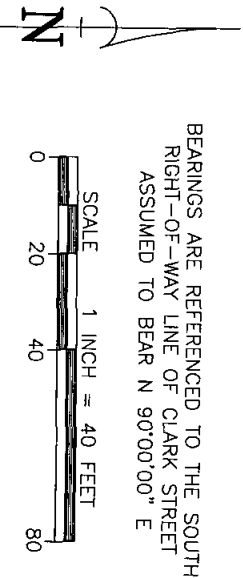


10502160000

LEGEND	
■	1" IRON PIPE SET, 18" LONG, WEIGHING 1.130 LBS. PER LIN. FOOT
▲	RAILROAD SPIKE SET
●	P.K. NAIL SET
○	3/4" REBAR FOUND
□	1" IRON PIPE FOUND
△	CHISELED "X" FOUND
■	2" IRON PIPE FOUND
-X-X-	FENCE LINE
()	RECORDED AS
☒	WATER STOP BOX
○	EXIST. STORM MANHOLE
☐	STORM INLET
☒	YARD DRAIN
○	EXIST. SANITARY MANHOLE
—	EXIST. SAN. SEWER
---	EXIST. STO. SEWER
---	EXIST. WATER MAIN

CLARK STREET

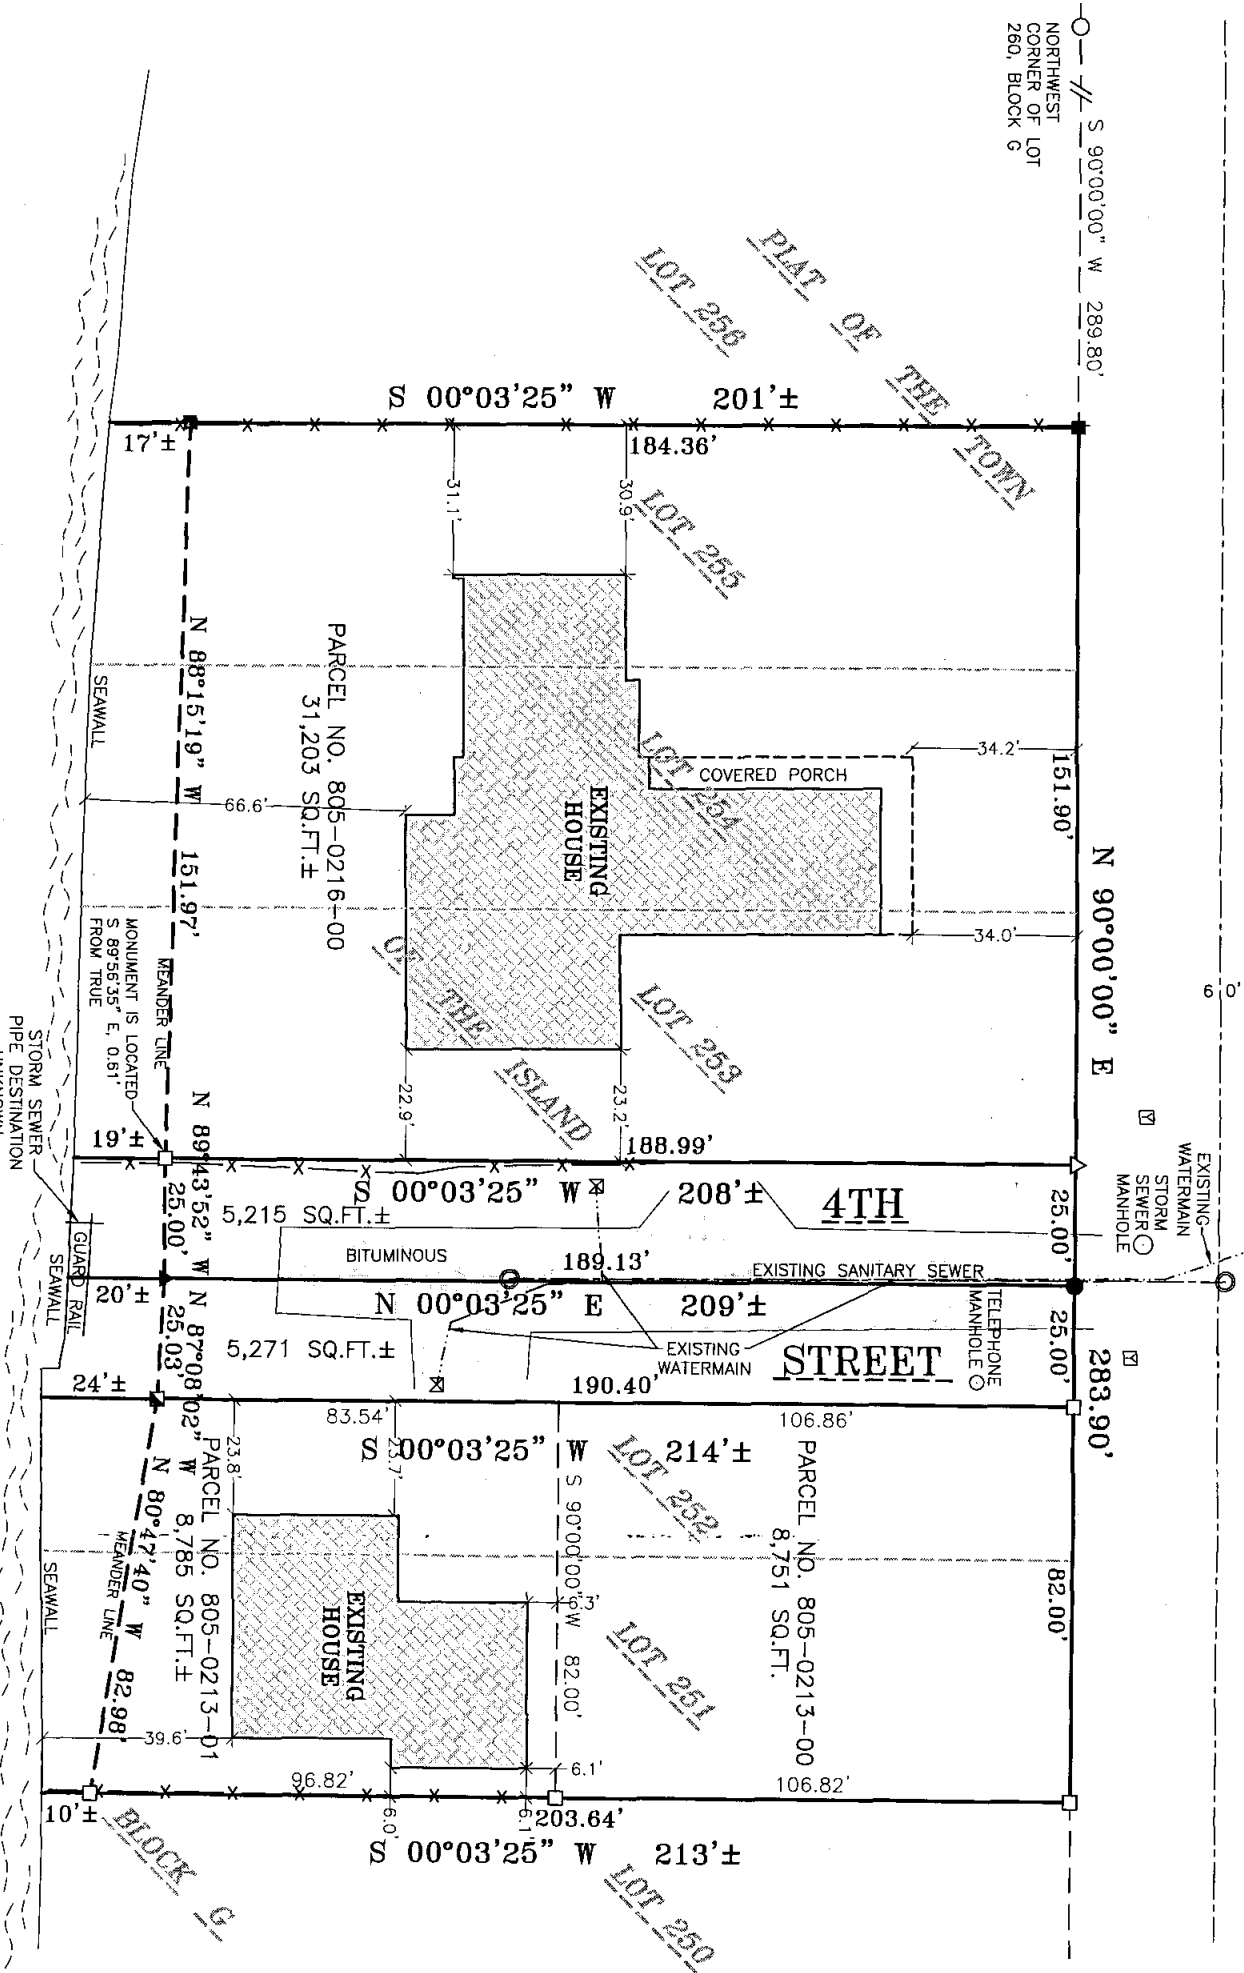

BEARINGS ARE REFERENCED TO THE SOUTH RIGHT-OF-WAY LINE OF CLARK STREET ASSUMED TO BEAR N 90°00'00" E


NOTE:
4TH STREET IS TO BE VACATED

SURVEYORS CERTIFICATE

I, GARY A. ZAHNINGER, HEREBY CERTIFY THAT I HAVE SURVEYED THIS PROPERTY AND THIS MAP IS A TRUE REPRESENTATION THEREOF AND IS, TO THE BEST OF MY KNOWLEDGE AND BELIEF, A TRUE AND ACCURATE REPRESENTATION THEREOF.

DATED THIS 14TH DAY OF SEPTEMBER, 2009

Gary A. Zahninger
GARY A. ZAHNINGER, REG. WI. LAND SURVEYOR S-2098

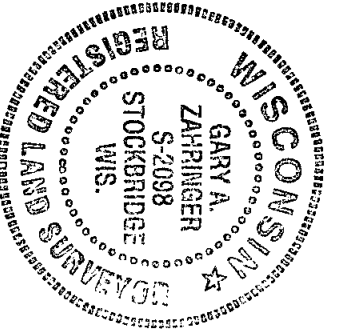

SURVEY FOR:
RAMI KALDAS
401 CLARK STREET
NEENAH, WI 54956

AND

STEPHEN ELLISON
1428 SEYMOUR COURT
NEENAH, WI 54956

DRAWING NO. 154-735 and 154-736	SCALE 1"=40'	DATE 9/1/09	COMPUTER FILE 1547735pos.dwg	PLAT OF SURVEY LOTS 251, 252, 253, 254, AND 255 OF BLOCK "G" IN THE PLAT OF THE TOWN OF THE ISLAND, IN THE FIFTH WARD, AND THAT PORTION OF FOURTH STREET LYING SOUTH OF THE SOUTH RIGHT-OF-WAY LINE OF CLARK STREET FOR THE DISTANCE OF ONE BLOCK UNTIL THE STREET TERMINATES AT THE WATER'S EDGE, ALL IN THE CITY OF NEENAH, WINNEBAGO COUNTY, WISCONSIN.	DRAWN BY A. Sedlar	CHECKED GAZ	APPROVED GAZ	
					NO.	DATE	REVISION	

PLAT OF SURVEY	
LOTS 251, 252, 253, 254, AND 255 OF BLOCK "G" IN THE PLAT OF THE TOWN OF THE ISLAND, IN THE FIFTH WARD, AND THAT PORTION OF FOURTH STREET LYING SOUTH OF THE SOUTH RIGHT-OF-WAY LINE OF CLARK STREET FOR THE DISTANCE OF ONE BLOCK UNTIL THE STREET TERMINATES AT THE WATER'S EDGE, ALL IN THE CITY OF NEENAH, WINNEBAGO COUNTY, WISCONSIN.	
SCALE	DATE
1"=40'	9/11/09
COMPUTER FILE	154735pos.dwg
DRAWING NO.	154-735 and 154-736

Martenson & Eisele, Inc.
1377 Midway Road
Menasha, WI 54952
www.martenson-eisele.com
info@martenson-eisele.com
920.731.0381 1.800.236.0381

Planning
Environmental
Surveying
Engineering
Architecture