


PLAT OF SURVEY

PART OF LOT 5, SUBDIVISION OF FRACTIONAL LOT 4, PER
ASSESSOR'S MAP OF 1924, BEING PART OF FRACTIONAL SECTION
22, TOWNSHIP 20 NORTH, RANGE 17 EAST,
CITY OF MENASHA, WINNEBAGO COUNTY, WISCONSIN.

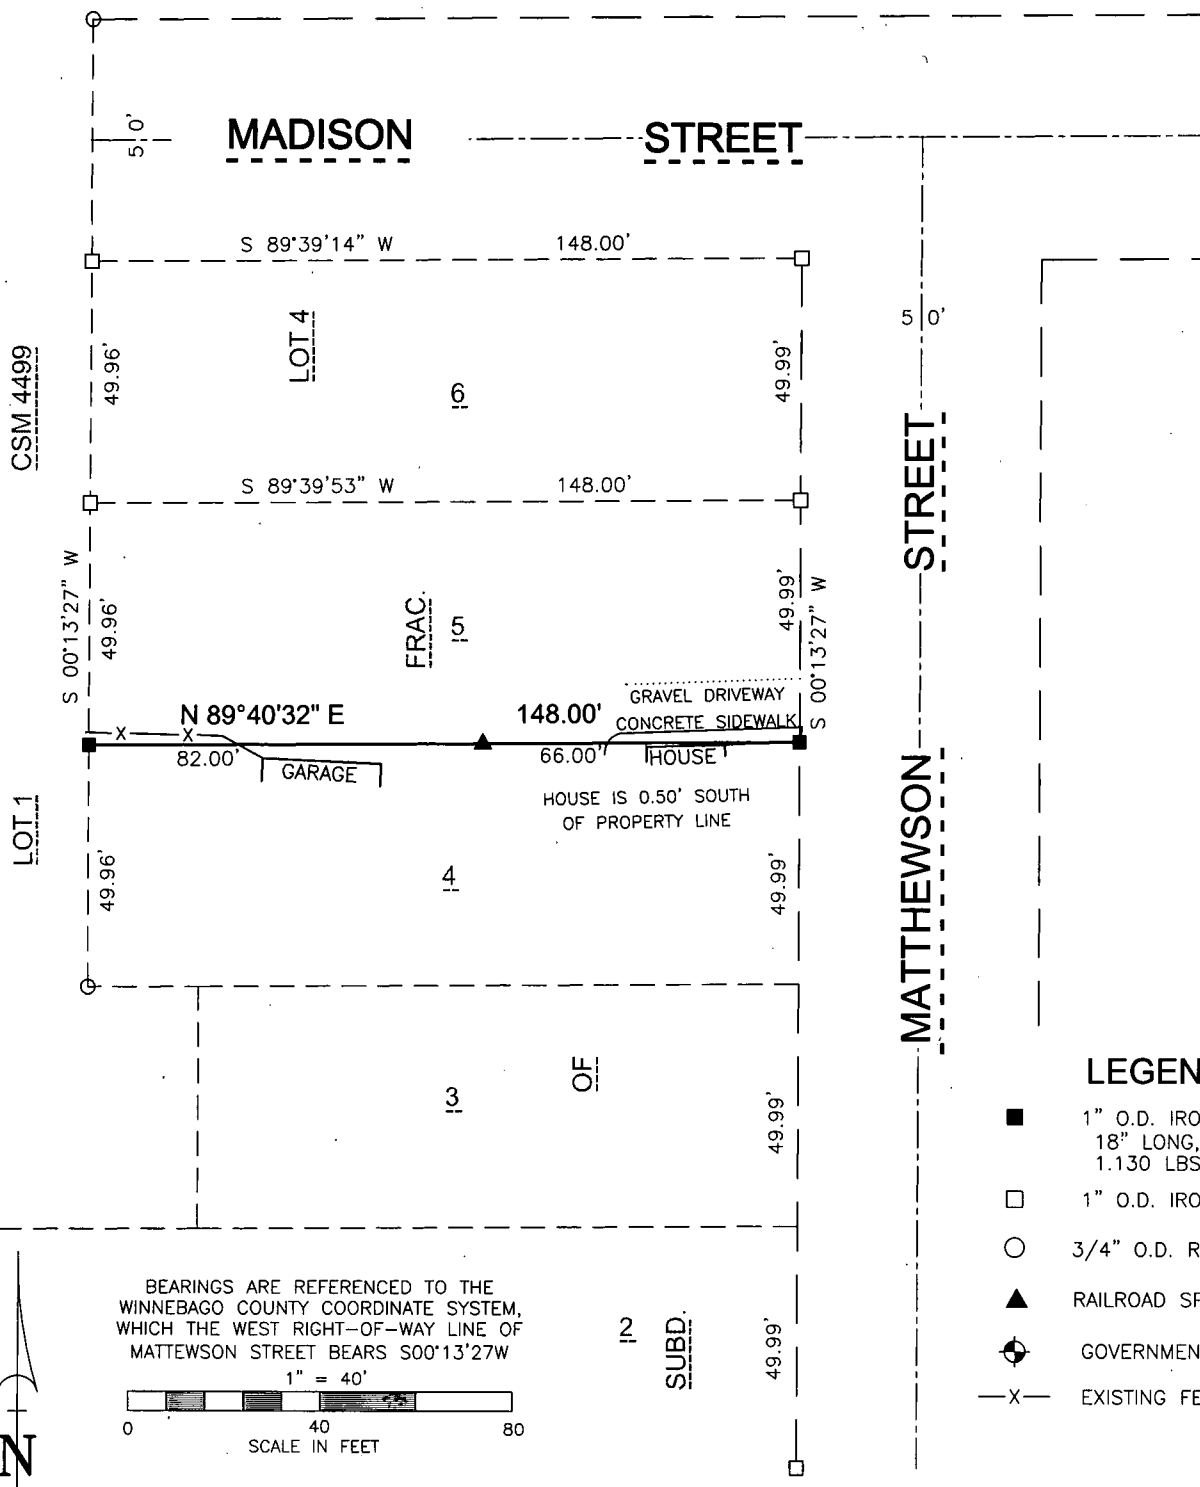

SURVEYOR'S CERTIFICATE

I, MICHAEL L. ROUBAL, HEREBY CERTIFY THAT I HAVE SURVEYED THIS PROPERTY AND THIS MAP IS A TRUE REPRESENTATION THEREOF AND IS, TO THE BEST OF MY KNOWLEDGE AND BELIEF, A TRUE AND ACCURATE REPRESENTATION THEREOF.

DATED THIS THE 4TH DAY OF OCTOBER, 2018

Michael L. Roubal

MICHAEL L. ROUBAL, PROFESSIONAL LAND SURVEYOR S-2442

Martenson & Eisele, Inc.



1377 Midway Road
Menasha, WI 54952
www.martenson-eisele.com
info@martenson-eisele.com
920.731.0381 1.800.236.0381

Planning
Environmental
Surveying
Engineering
Architecture

SURVEY FOR:
NEENAH-MENASHA SEWAGE
COMMISSION
101 GARFIELD AVE.
MENASHA, WI 54952

PROJECT NO. 1-1185-001
FILE 1-1185-001pos SHEET 1 OF 1
THIS INSTRUMENT WAS DRAFTED BY: L. LUCHT

