
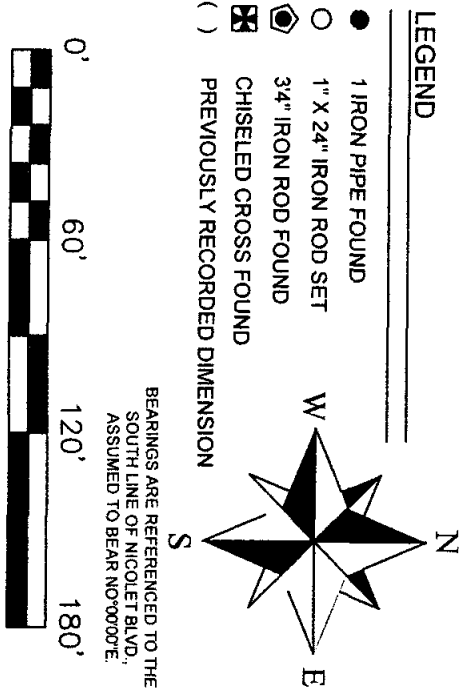


80504150000

PLAT OF SURVEY

THE NORTH 163 FEET OF THE WEST 50 FEET OF LOT SIX (6) OF BLOCK "B" IN THE PLAT OF THE TOWN OF THE ISLAND, IN THE FIFTH WARD, CITY OF NEENAH, WINNEBAGO COUNTY, WISCONSIN, PER PALMER'S MAP.

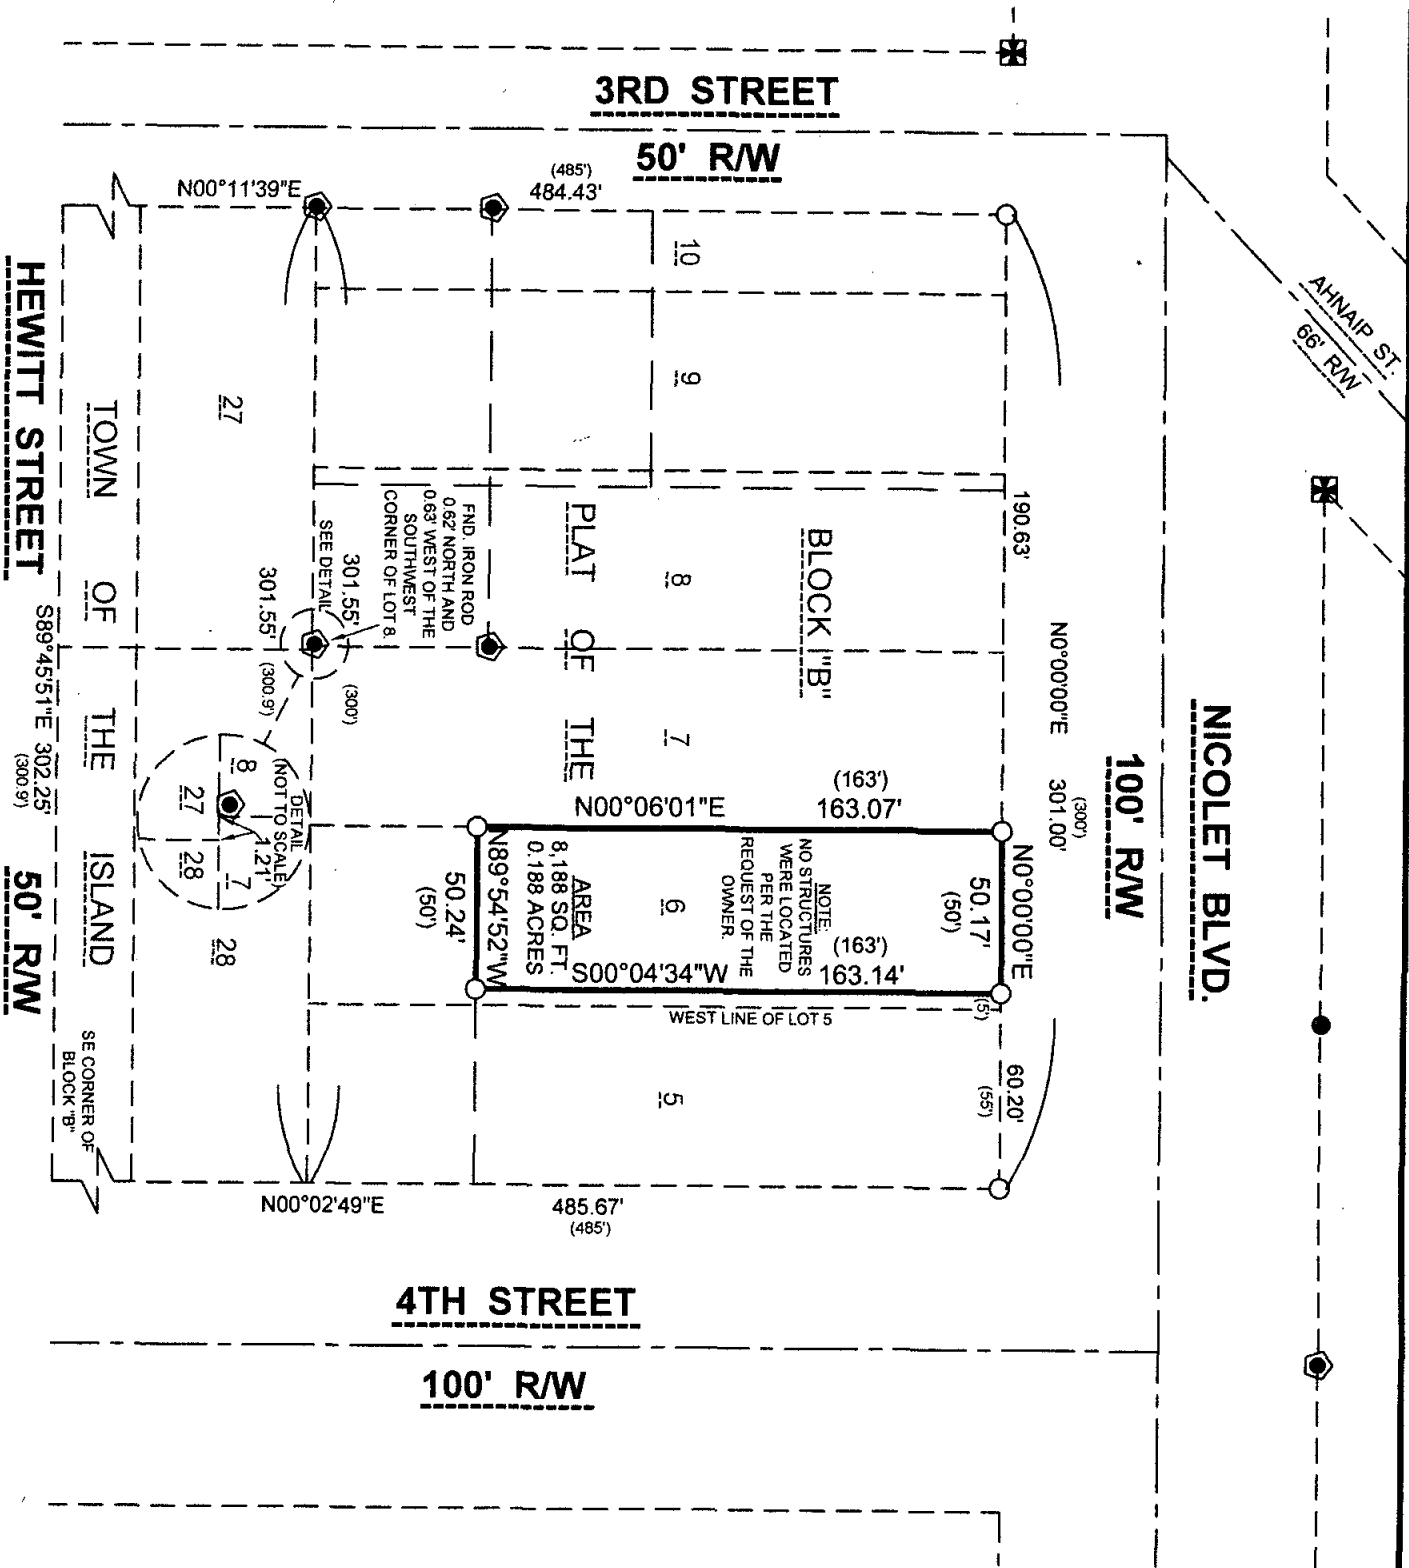

SURVEYOR'S CERTIFICATE:
I, CHRISTIAN A. HAUSFELD, WISCONSIN REGISTERED LAND SURVEYOR, HEREBY CERTIFY THAT I HAVE SURVEYED THE ABOVE DESCRIBED PROPERTY AND THAT THE MAP SHOWN IS A TRUE AND ACCURATE REPRESENTATION THEREOF TO THE BEST OF MY KNOWLEDGE AND BELIEF.
DATED THIS 15th DAY OF April 2009
Christian A. Hausfeld
WISCONSIN REGISTERED LAND SURVEYOR RLS-2492
CHRISTIAN A. HAUSFELD



PRECISION LAND SURVEYING, LLC		
1024 W. TAYLOR ST. APPLETON, WI 54914		
(920) 205-4895		
DRAWN BY CAH	DATE 4/15/2009	SURVEY FOR: KIRK PRUCHNOFSKI 413 NICOLET BLVD. NEENAH, WI 54956
APPROVED CAH	DATE 4/15/2009	
SCALE 1" = 60'	SHEET 1 OF 1	PROJECT NO. 8118