



PLAT OF SURVEY

THE NORTH 163 FEET OF LOTS 5 AND 6, BLOCK "B" IN THE PLAT OF THE TOWN OF THE ISLAND, IN THE THIRD WARD, CITY OF NEENAH, PER PALMERS MAP AND NOW IN THE FIFTH WARD OF SAID CITY, EXCEPTING THERE FROM THE WEST 50 FEET, FRONT AND REAR OF THE NORTH 163 FEET OF SAID LOT 6, WINNEBAGO COUNTY, WISCONSIN. ALSO LANDS DESCRIBED IN DOCUMENT NO. 1549728.

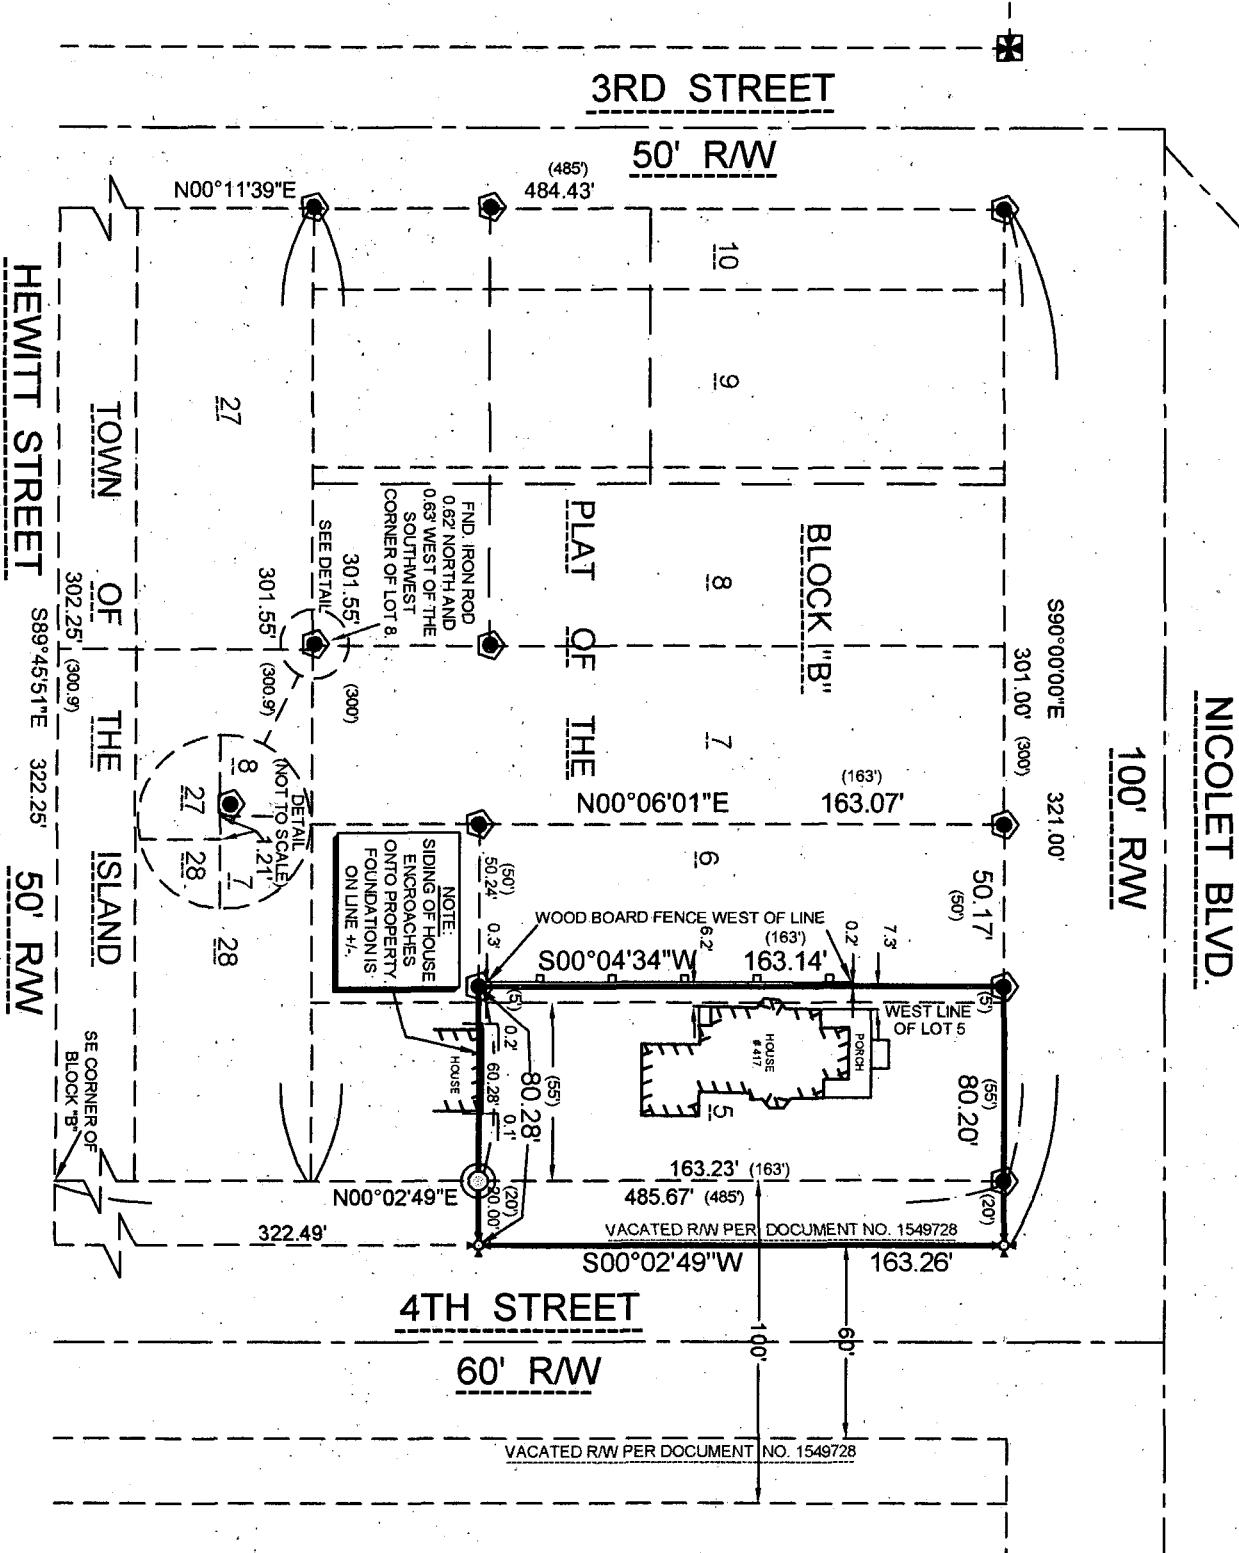


- LEGEND
- 1" IRON PIPE FOUND
 - 3/4" X 18" IRON ROD SET
 - 34" IRON ROD FOUND
 - CHISELED CROSS FOUND
 - CHISELED CROSS SET
 - RR SPIKE FOUND
 - PREVIOUSLY RECORDED DIMENSION

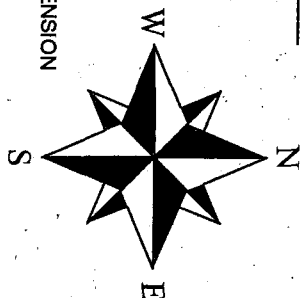

AREA
13.096 SQ. FT.
0.301 ACRES


ALL MEASUREMENTS ARE TO THE NEAREST HUNDREDTH OF A FOOT.

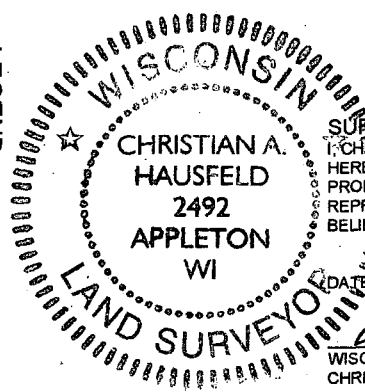

SURVEYOR'S CERTIFICATE:
I, CHRISTIAN A. HAUSFELD, WISCONSIN REGISTERED LAND SURVEYOR, HEREBY CERTIFY THAT I HAVE SURVEYED THE ABOVE DESCRIBED PROPERTY AND THAT THE MAP SHOWN IS A TRUE AND ACCURATE REPRESENTATION THEREOF TO THE BEST OF MY KNOWLEDGE AND BELIEF.

DATED THIS 16th DAY OF September 2013

WISCONSIN REGISTERED LAND SURVEYOR RLS-2492
CHRISTIAN A. HAUSFELD

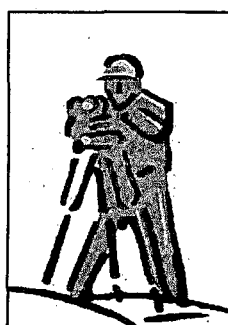

PRECISION LAND SURVEYING, LLC 1024 W. TAYLOR ST. APPLETON, WI 54914 (920) 205-4895		
DRAWN BY CAH	DATE 9/7/2013	SURVEY FOR: SUSAN RUBICK 417 NICOLET BLVD NEENAH, WI 54956
APPROVED CAH	DATE 9/16/2013	
SCALE 1" = 60'	SHEET 1 OF 1	PROJECT NO. 8359