


PLAT OF SURVEY

THE SOUTH 70 FEET OF LOTS 97 AND 98, BLOCK "B" IN THE PLAT OF THE TOWN OF THE ISLAND, IN THE THIRD WARD, SECTION 22, T.20N., R.17E., CITY OF NEENAH, WINNEBAGO COUNTY, WISCONSIN

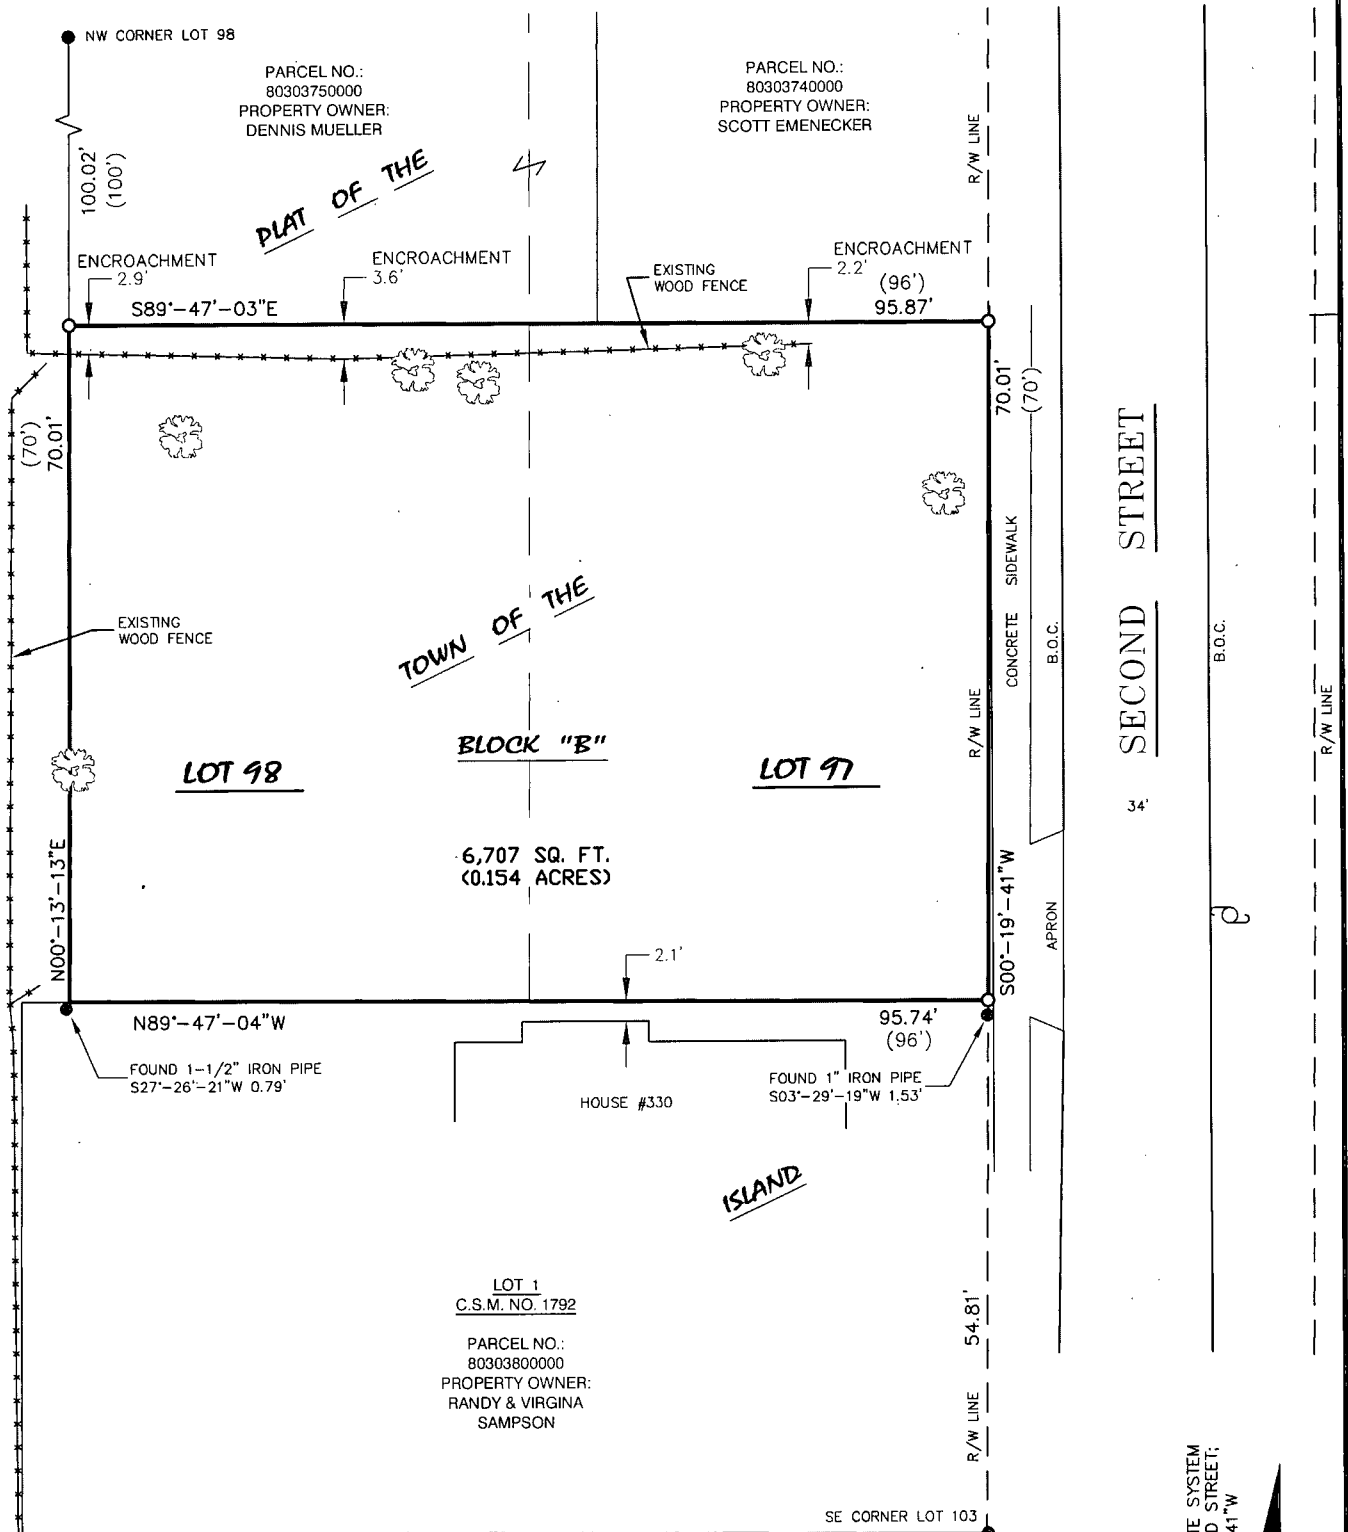

GRAPHIC SCALE
 1 inch = 20 ft.



SURVEYOR'S CERTIFICATE

I, Steven C. DeJong, Professional Land Surveyor of Meridian Surveying, LLC., certify that I have surveyed the



—LEGEND—

- = 1" X 18" IRON PIPE SET
- = 3/4" REBAR FOUND

INGS REFERENCED TO THE
 WINNEBAGO COUNTY COORDINATE SYSTEM
 THE WEST LINE OF SECOND STREET;
 MED TO BEAR: S00°-19'-41"W