
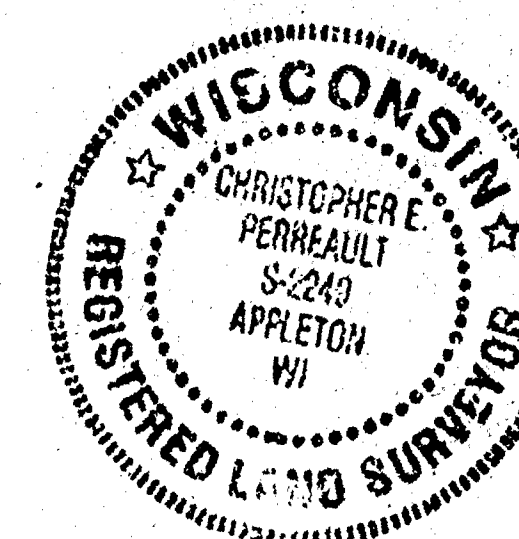


NORTH IS REFERENCED TO THE NORTH LINE OF MADISON STREET,
CITY OF MENASHA, WINNEBAGO COUNTY, WISCONSIN, WHICH IS,
ASSUMED TO BEAR N89°-47'-01"E.

- LEGEND**
- = 3/4"x24" SOLID ROUND IRON REBAR SET WEIGHING 1,502 LBS. PER LIN. FT.
 - ▲ = RAILROAD SPIKE SET
 - = CHISEL CROSS SET
 - = 1" SQUARE BAR FOUND
 - = 1"x SOLID ROUND IRON REBAR FOUND
 - = 3/4" SOLID ROUND IRON REBAR FOUND
 - X = CHISEL CROSS FOUND
 - ⊙ = POWER POLE
 - ⊙ = 1" IRON PIPE FOUND
 - () = RECORDED AS DIMENSION
 - ohp = OVERHEAD POWER LINES

BEING A PARCEL OF LAND DESCRIBED IN VOLUME 748 ON PAGE 520,
BEING A PART OF GOVERNMENT LOT 3 IN FRACTIONAL SECTION 22,
TOWNSHIP 20 NORTH, RANGE 17 EAST, CITY OF MENASHA, WINNEBAGO
COUNTY, WISCONSIN.

S22
T20
R17

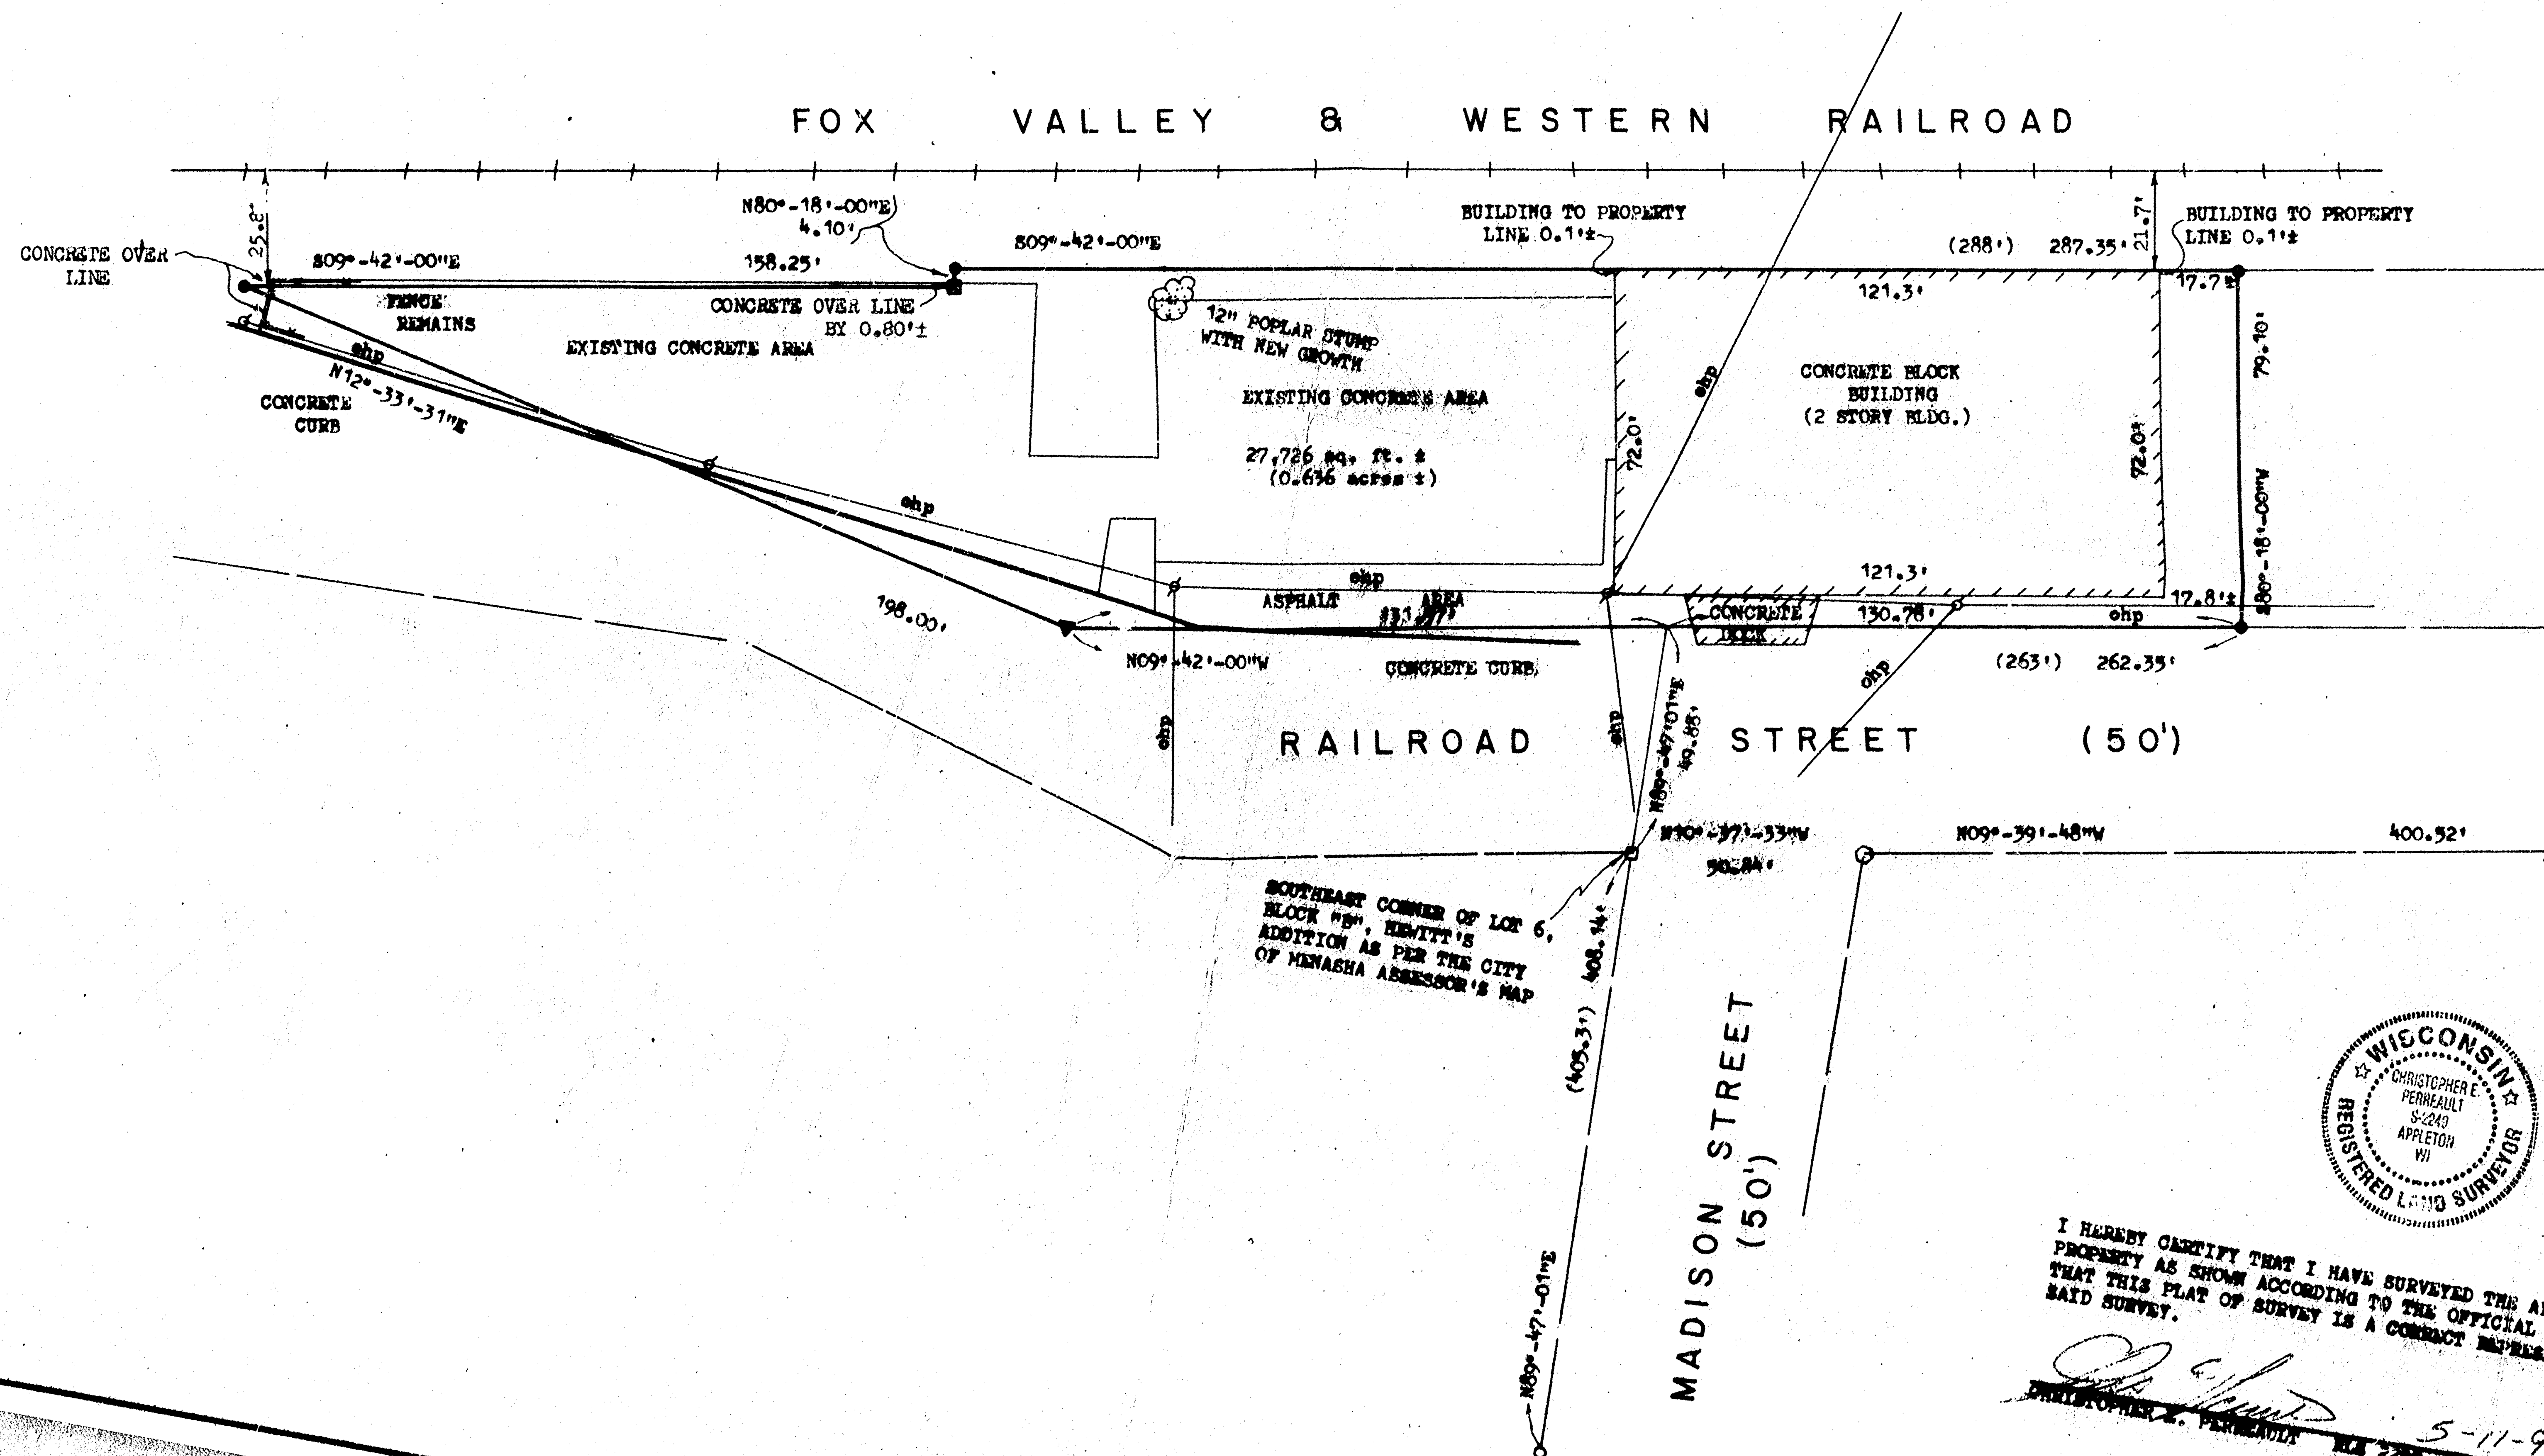

I HEREBY CERTIFY THAT I HAVE SURVEYED THE ABOVE DESCRIBED
PROPERTY AS SHOWN ACCORDING TO THE OFFICIAL RECORDS AND
THAT THIS PLAT OF SURVEY IS A CORRECT REPRESENTATION OF
SAID SURVEY.

Christopher E. Penneault
CHRISTOPHER E. PENNEAULT
5-11-98
DATED

TOLERANCES (EXCEPT AS NOTED)	REVISIONS			BY
	NO.	DATE	BY	
DECIMAL	1			
FRACTIONAL	2			
ANGULAR	3			

STEPHEN RILES
DEPARTMENT OF NATURAL RESOURCES
3911 FISH HATCHERY RD, MADISON, WI 53711
GARY LAND SURVEYING CO., INC.
1837 W. WISCONSIN AVE.,
APPLETON, WISCONSIN
DRAWN BY

CITY OF MENASHA-SEA