

PLAT OF SURVEY


Lot 5 of Block B of HEWITT'S ADDITION, Northwest 1/4 of Section 22, Town 20 North, Range 17 East, City of Menasha, Winnebago County, Wisconsin

For: Gary Koehn
111 Railroad Street
Menasha, WI

North is referenced to the
South line of Lot 7, assumed to
bear N 89°-46'-00" W



SCALE 1" = 40'

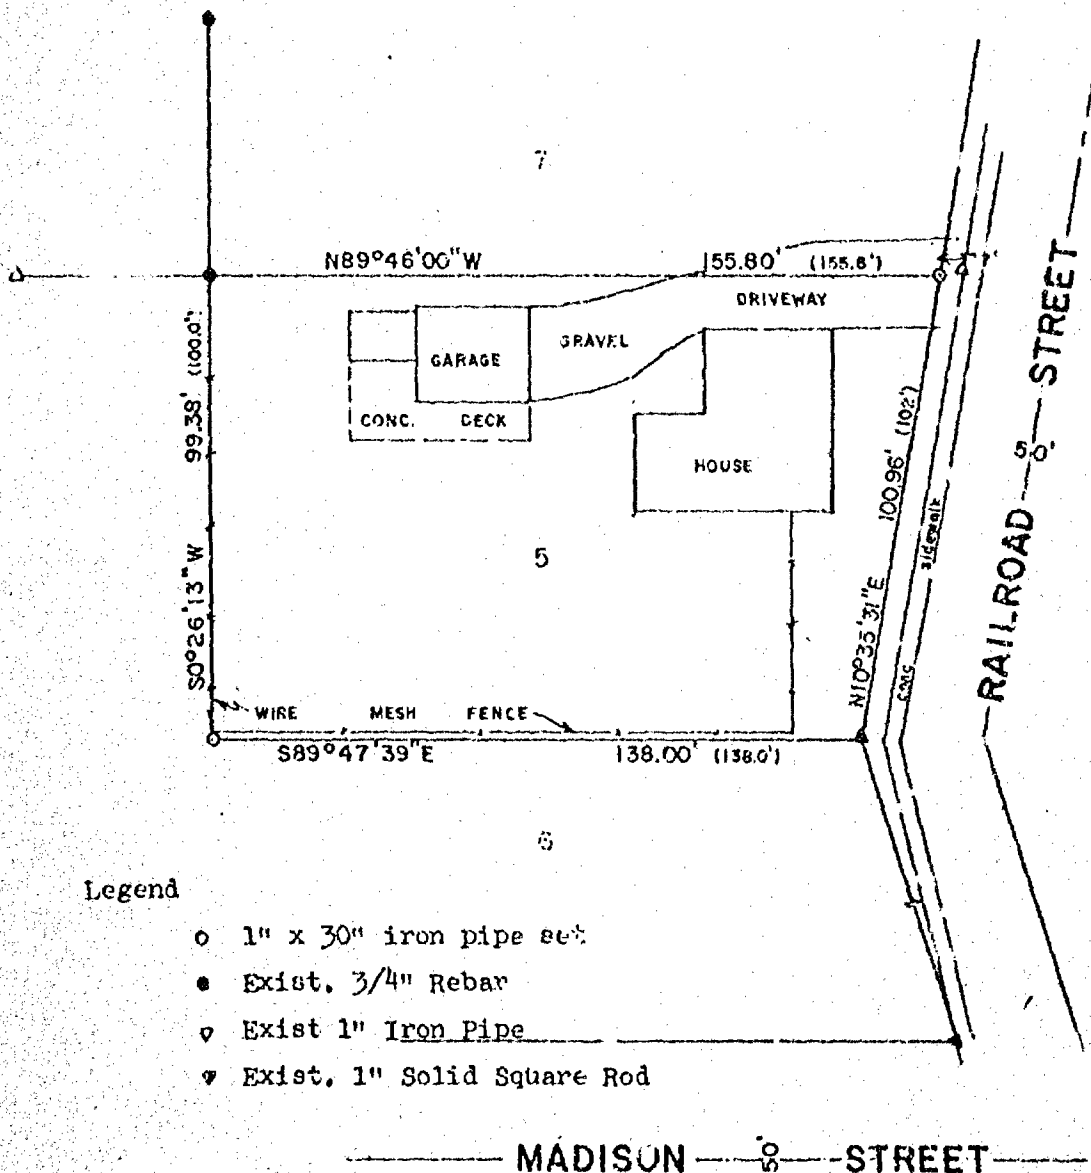

Legend


- o 1" x 30" iron pipe set
- Exist. 3/4" Rebar
- ◊ Exist 1" Iron Pipe
- ▼ Exist. 1" Solid Square Rod

SURVEYOR'S CERTIFICATE

I, David D. Eisele, Land Surveyor hereby certify that I have surveyed the property as shown and described, according to official records and that the plat above drawn is an accurate and correct representation of said survey.

Date: July 28, 1982

David D. Eisele
David D. Eisele, Reg. No. S-974

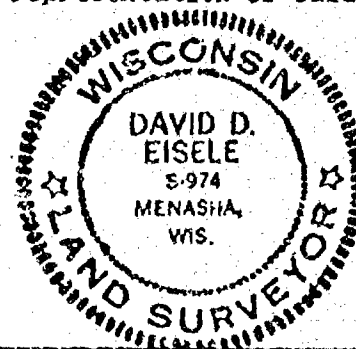

 Martenson & Eisele, Inc. CONSULTING ENGINEERING & LAND SURVEYING 1919 AMERICAN COURT NEENAH WIS. 54956 PHONE - 731-0381	DRAWN BY: WFS.	BOOK: 25
	DATE: 7/16/82	PAGE: 37
		PROJECT: 264-13