


PLAT OF SURVEY


LOT 11, LIEBER SUBDIVISION OF
LOT'S 5, 6, & 7, BLOCK 2, ERNSTINGS ADDITION, 5TH WARD,
CITY OF NEENAH, WINNEBAGO COUNTY, WISCONSIN

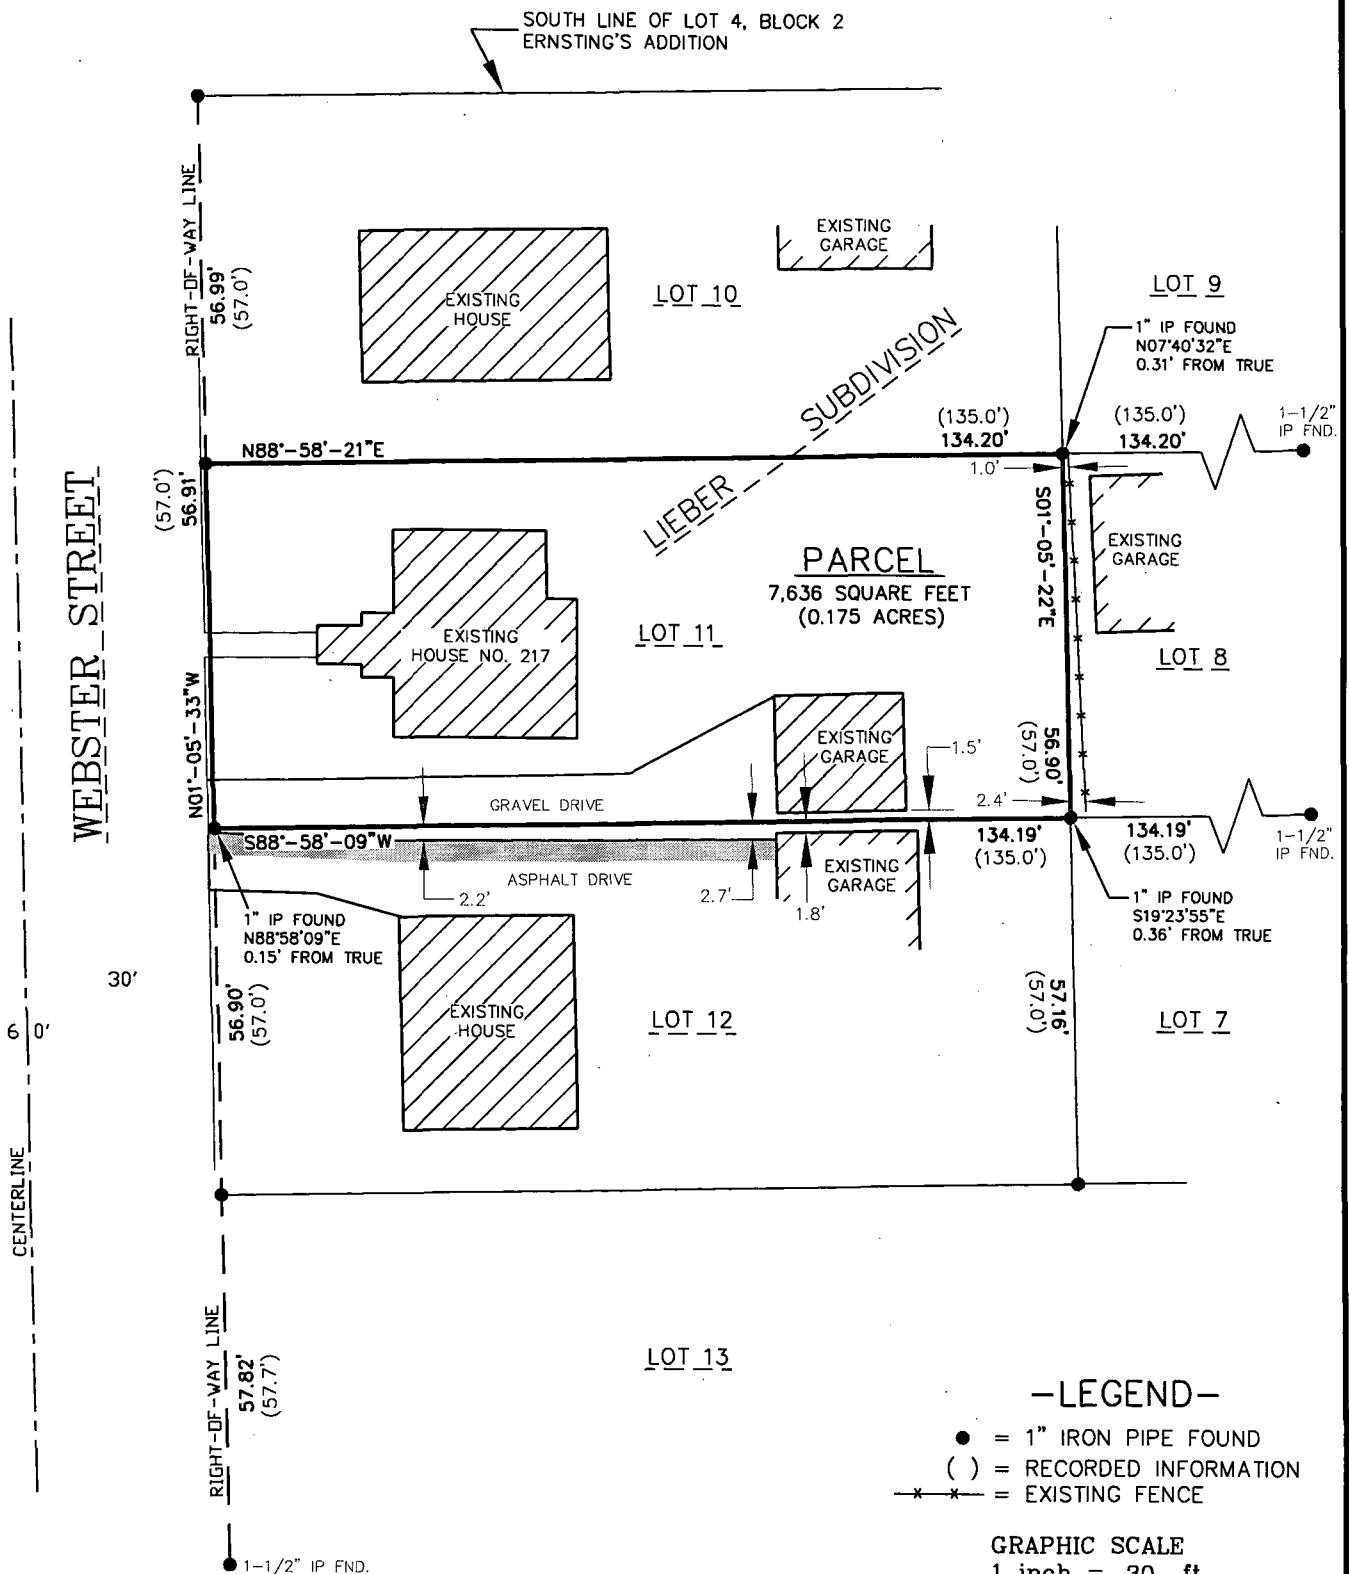

-LEGEND-

- = 1" IRON PIPE FOUND
- () = RECORDED INFORMATION
- x-x- = EXISTING FENCE

GRAPHIC SCALE
1 inch = 30 ft.

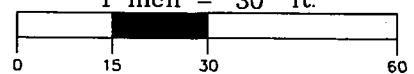

BEARINGS REFERENCED TO THE
EAST LINE OF WEBSTER STREET
ASSIGNED TO BEAR: N01°-05'-33"W



SURVEYOR'S CERTIFICATE

I, Craig A. Keach, Wisconsin Registered Land Surveyor
of Meridian Surveying, LLC., certify that I have surveyed the
described property and that the map shown is a true and accurate
representation thereof to the best of my knowledge and belief.

Dated this 13th day of JULY, 2010.

Craig A. Keach
WISCONSIN REGISTERED LAND SURVEYOR
Craig A. Keach, S-2333



MERIDIAN
SURVEYING, LLC



NB774 Firelane 1 Office: 920-993-0881
Menasha, WI 54952 Fax: 920-273-6037

DRAWN BY: J.D.

FIELD SURVEY DATE: 6-18-10

CHECKED BY: C.A.K.

FIELD BOOK: M-18, PG. 25-26

JOB NO.: 6009-AB7

SHEET 1 OF 1

SURVEYED FOR:
ARLEIGH HUBBARD
217 WEBSTER STREET
NEENAH, WI 54956