


# PROPERTY SURVEY MAP

Page 1 of 2

LOT THIRTEEN (13) OF THE ASSESSORS PLAT OF PART OF BLOCK B, TOWN OF THE ISLAND, CITY OF MENASHA, WINNEBAGO COUNTY, WISCONSIN

ASSESSORS

PLAT

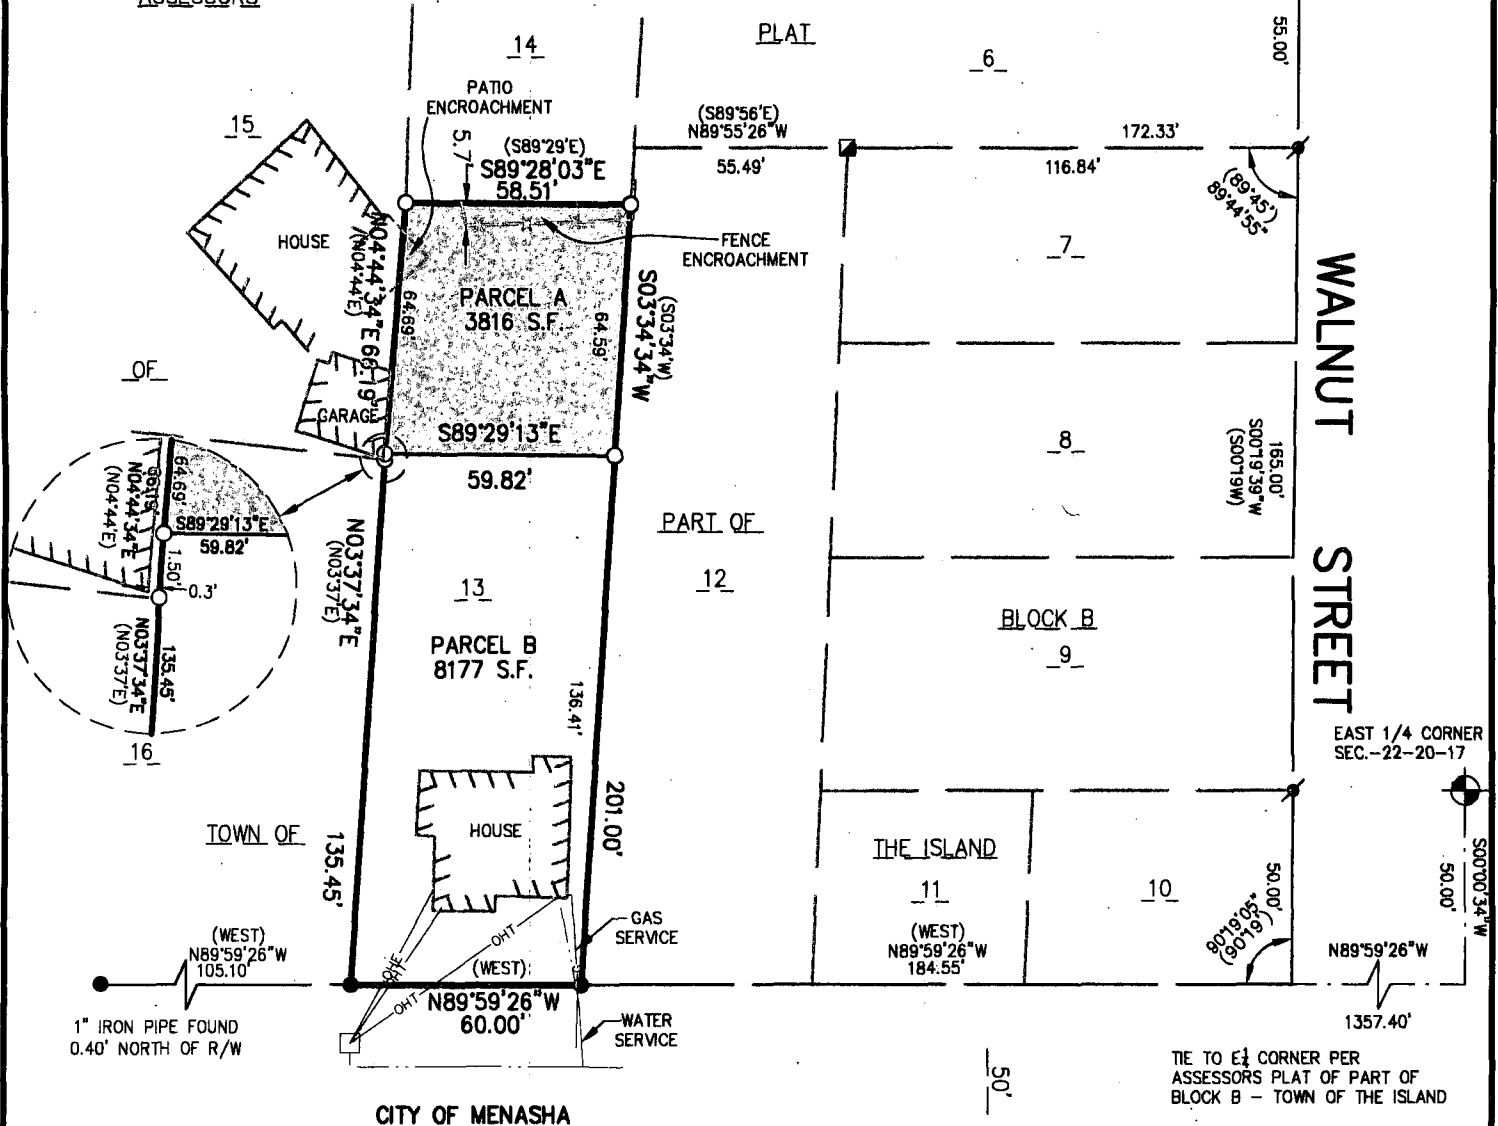

CITY OF MENASHA

NICOLET BOULEVARD

CITY OF NEENAH

## LEGEND

- - 3/4" x 24" ROUND IRON REBAR WEIGHING 1.5 lbs./lineal ft. SET
- - 1" IRON PIPE FOUND
- ✱ - 3/4" REBAR FOUND
- - 2"X2"X5' ANGLE IRON
- ( ) - RECORDED BEARING, DISTANCE AND/OR ANGLE
- S.F. - SQUARE FEET
- OHE— - OVERHEAD ELECTRIC
- OHT— - OVERHEAD TELEPHONE

SURVEY FOR:  
-THOMAS J. HOH &  
-LUCY HIELSBERG-HOH  
-357 AHNAIP STREET  
-MENASHA, WI 54952

## SURVEYOR'S CERTIFICATE

The property as shown and described on this map was surveyed under my direction and control according to the Wisconsin Administrative Code, Chapter A-E7 of Minimum Standards for Property Surveys, and is a correct representation of said survey, to the best of my knowledge and belief.

June 3, 2013 *David M. Schmalz*  
date Registered Land Surveyor



BEARINGS ARE REFERENCED TO THE NORTH RIGHT-OF-WAY OF NICOLET BOULEVARD ASSUMED TO BEAR N89°59'26"W

50 25 0 50

SCALE - FEET

mabing, W:\PROJECTS\H1021\930346\00\Hoh Property Survey Map.dwg, model, Plot Date: 6/3/2013 12:01 PM, xrefs:none

**McMAHON**  
ENGINEERS ARCHITECTS

Project No. H1021-930346 Date 6/2013 Scale 1"=50'

Drawn By MJA Field Book 1199 Page 41

1445 McMAHON DRIVE NEENAH, WI 54956  
Mailing: P.O. BOX 1025 NEENAH, WI 54957-1025  
Tel: (920) 751-4200 Fax: (920) 751-4284

File No.