


PLAT OF SURVEY


LEGAL DESCRIPTION:

LOT 19, BLOCK 2, BUTTE DES MORTS GARDENS ADDITION, THIRD WARD, CITY OF MENASHA, WINNEBAGO COUNTY, WISCONSIN.
SAID PARCEL CONTAINS 6,250 SQUARE FEET (0.1435 ACRES) OF LAND MORE OR LESS.

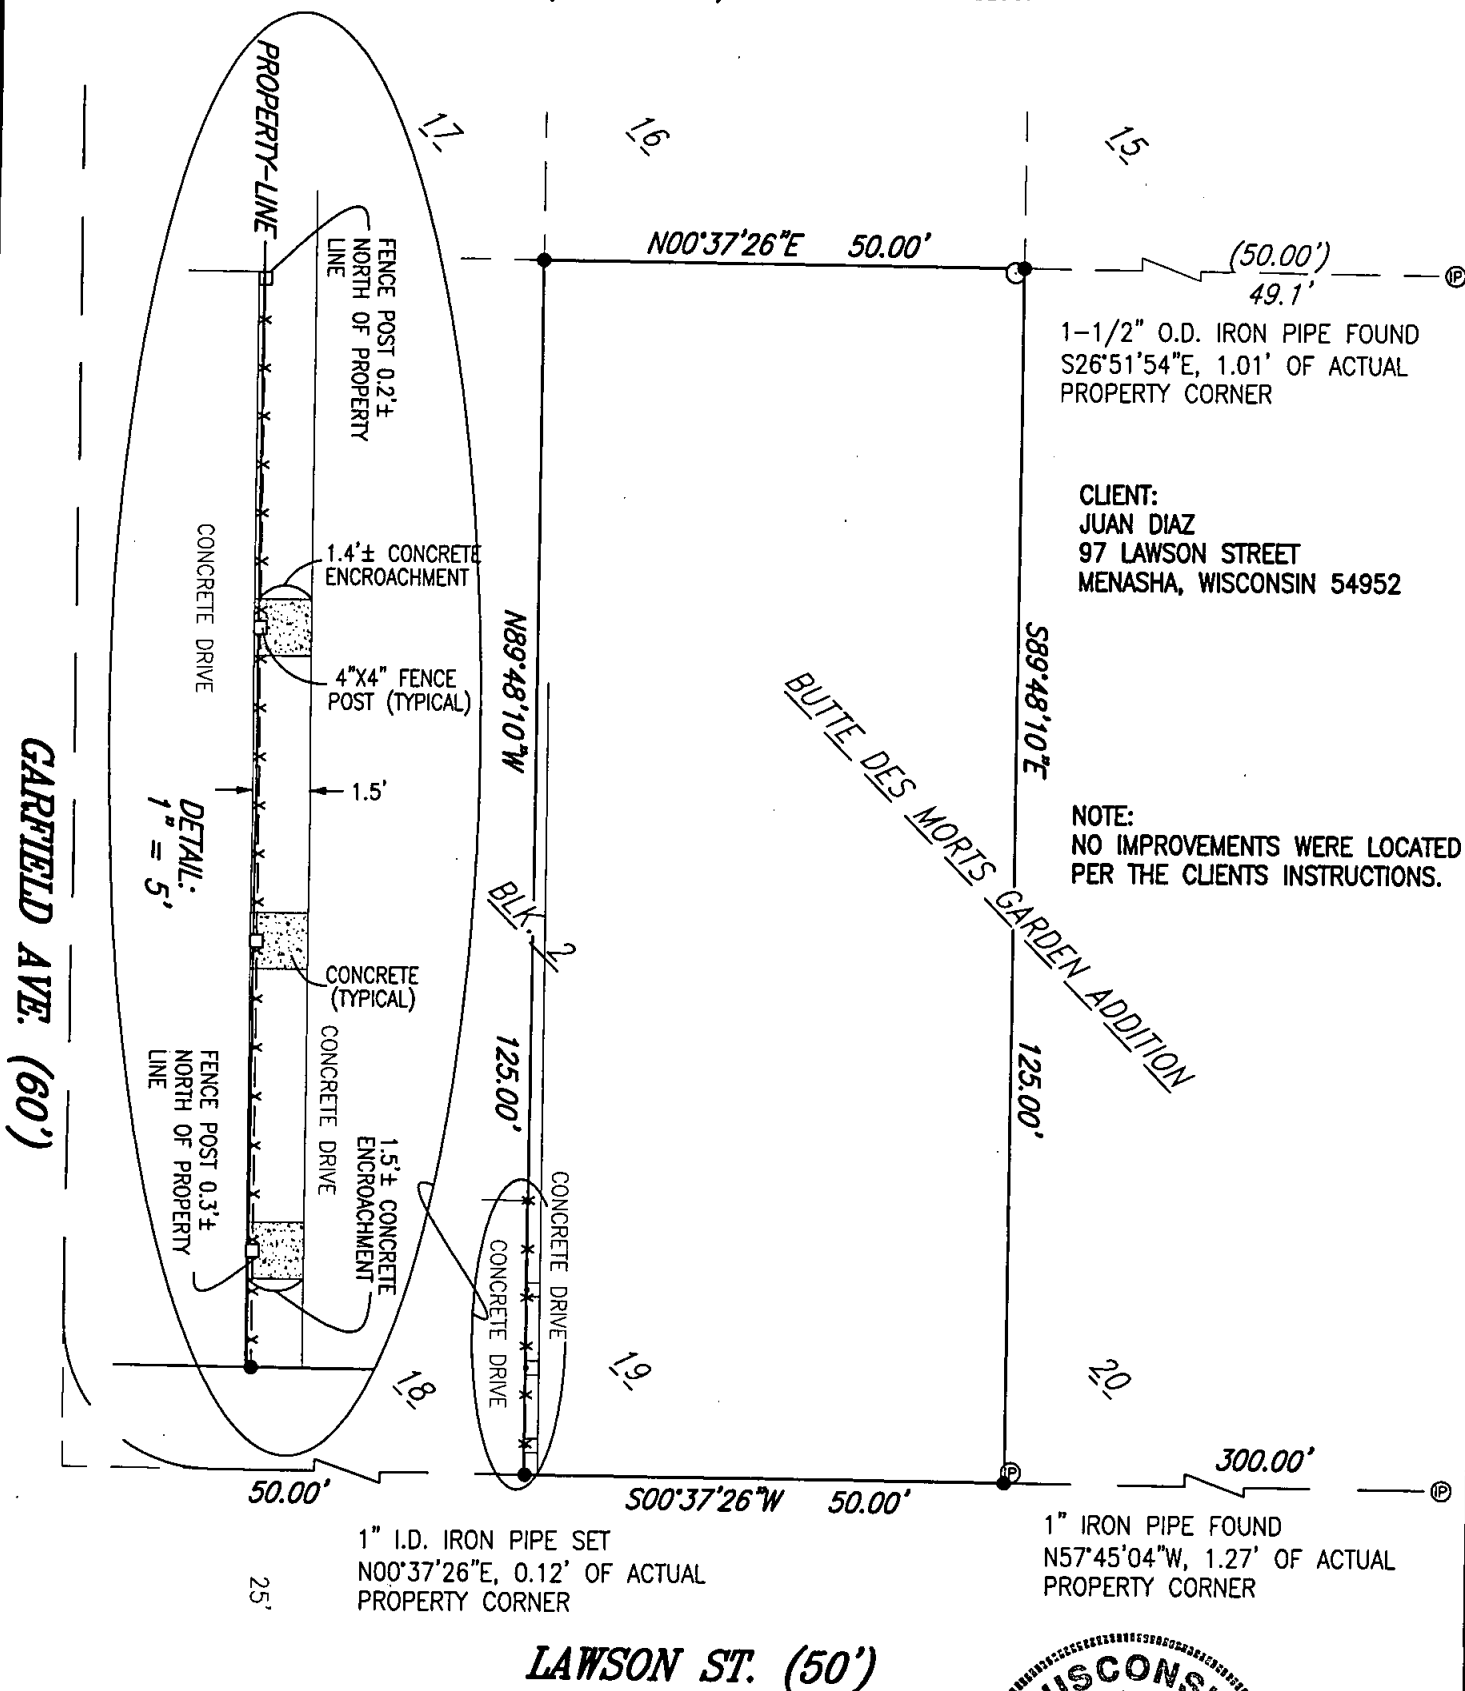

LEGEND:

- = 1" X 24" I.D. ROUND IRON PIPE SET, WEIGHING 1.13 LBS. PER LIN. FT.
- Ⓟ = 1" O.D. ROUND IRON PIPE FOUND
- () = RECORDED AS

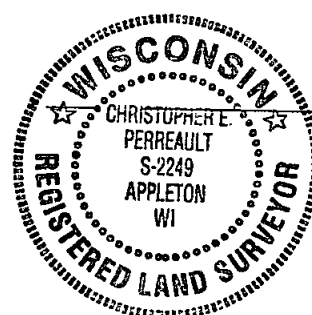

I HEREBY CERTIFY THAT I HAVE SURVEYED THE ABOVE DESCRIBED PROPERTY AS SHOWN ACCORDING TO THE OFFICIAL RECORDS AND THAT THIS PLAT OF SURVEY IS A CORRECT REPRESENTATION OF SAID SURVEY

CHRISTOPHER E. PERREAULT, RLS-2249 DATED 10-31-07

NORTH IS REFERENCED TO WEST RIGHT OF WAY LINE OF LAWSON STREET, IN BLOCK 2, BUTTE DES MORTS GARDENS ADDITION, THIRD WARD, CITY OF MENASHA, WINNEBAGO COUNTY, WISCONSIN WHICH IS ASSUMED TO BEAR S00°37'26"W.



CAROW LAND SURVEYING CO., INC.

615 N. LYNDALE DRIVE., P.O. BOX 1297
APPLETON, WISCONSIN 54912-1297
PHONE 920-731-4168 FAX 731-5673

SCALE
1" = 20'
DRAWN BY
cp-bw RDD
PROJECT NO.
A0710.10