



DESCRIPTION: BEING A PART OF MC MAHONS SUBDIVISION OF BASSETTS 2ND ADDITION TO JONES PLAT OF THE ISLAND, BEGINNING AT THE SOUTHWEST CORNER OF LOT 1; THENCE NORTH 83.5 FEET; THENCE EAST 65 FEET; THENCE SOUTHEASTERLY TO A POINT THAT IS 75 FEET EAST OF THE SOUTHWEST CORNER OF LOT 1; THENCE WEST TO THE POINT OF BEGINNING. EXCEPTING THE WEST 10 FEET AND THE SOUTH 10 FEET THEREOF, CITY OF NEENAH, WINNEBAGO COUNTY, WISCONSIN.

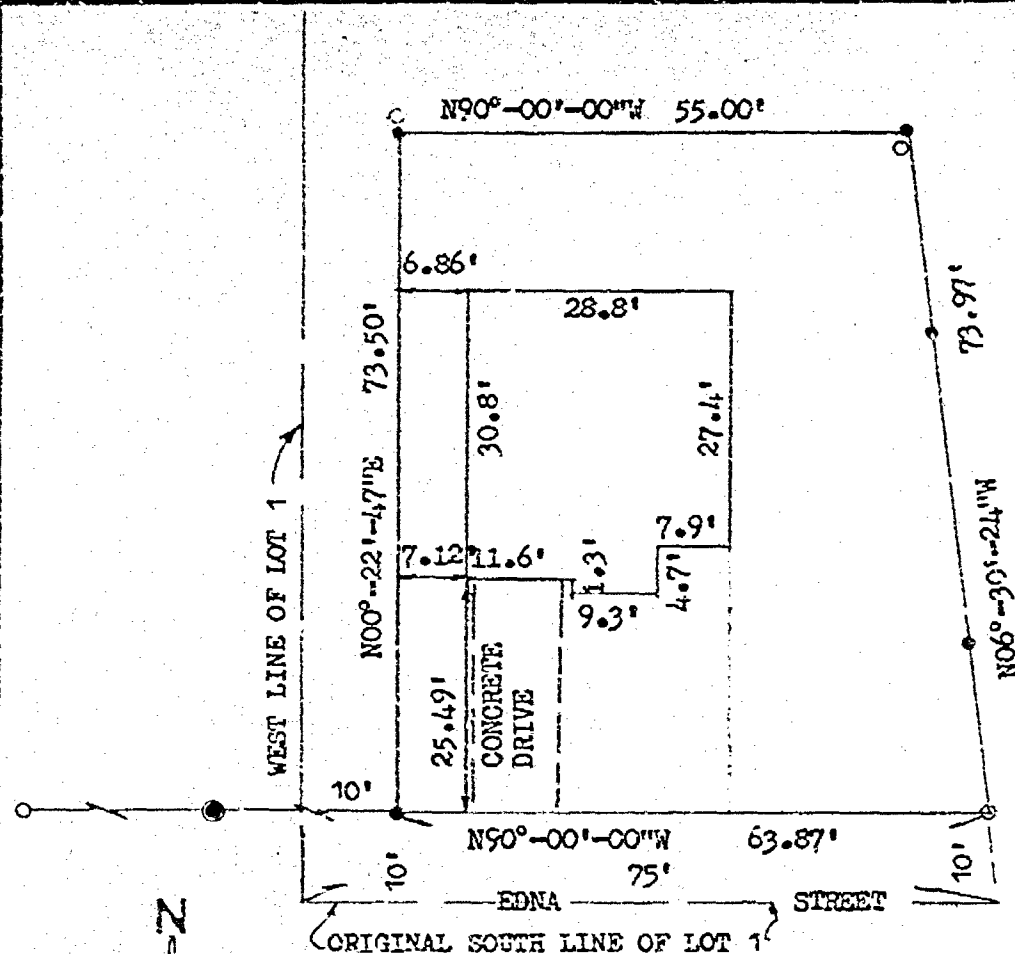

LEGEND

- = 1" IRON PIPE FOUND
- = 1 1/4" IRON PIPE FOUND
- = 3/4 x 24" SOLID ROUND IRON REBAR SET

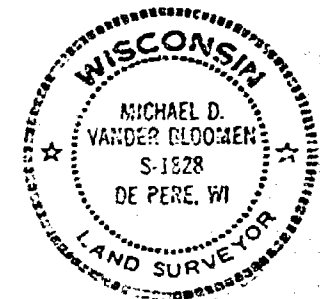

Michael D. Vanderbloemen

7-10-87

I, MICHAEL D. VANDER BLOEMEN, CERTIFY THAT THIS PLAT OF SURVEY IS A CORRECT REPRESENTATION OF THE ABOVE DESCRIBED PROPERTY.

REVISIONS	JOHN VANDER WIELEN		
	107 EDNA ST. NEENAH, WIS. 54956		
	CAROW LAND SURVEYING CO., INC., P.O. BOX 1297		
	1837 W. WISCONSIN AVE. • APPLETON, WI 54912		
	DRAWN BY	SCALE	DRAWING NO.
	MV-dw MV	1"=20'	
	APPT.	DATE	A877-61
		7-10-87	