
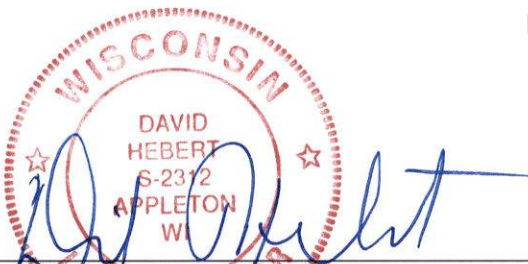



Plat of Survey

The west 117.5' of the north line of Lot 11 of Haskin's
Plat, City of Menasha, Winnebago County, Wisconsin

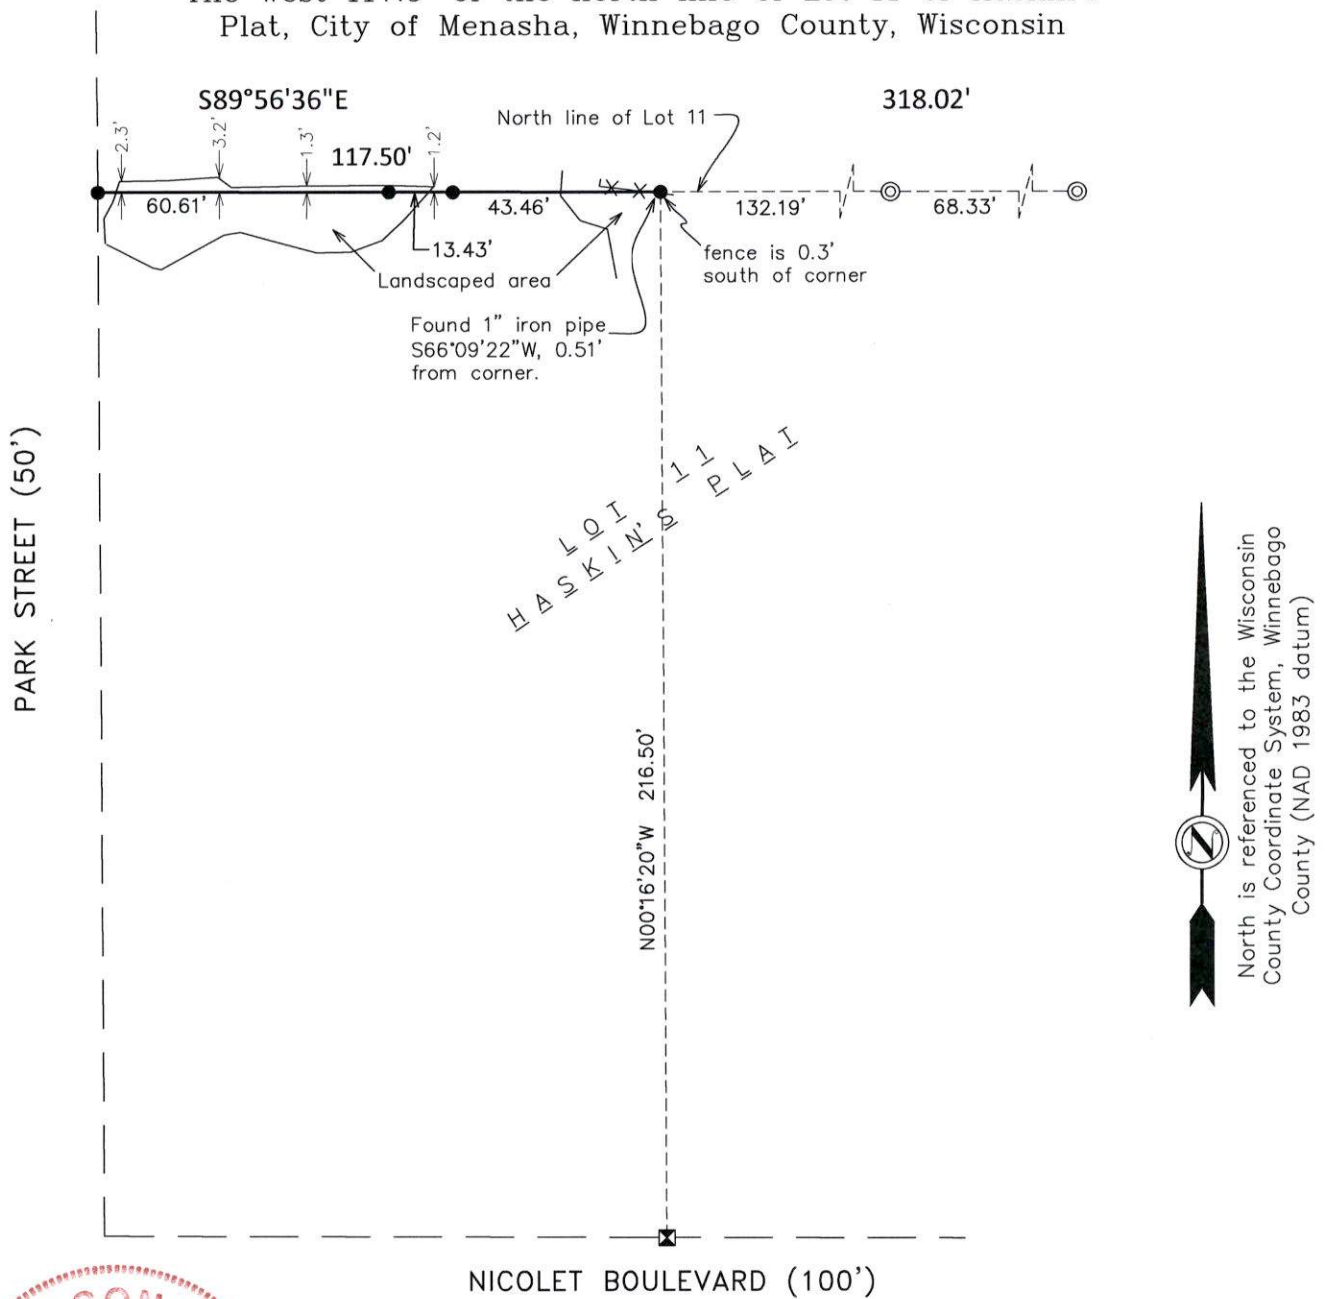

I, David Hebert, PLS, do hereby certify that this plat of
survey complies with Chapter A-E7 and is correct to the
best of my knowledge and belief.

- LEGEND
- = Set $\frac{3}{4}$ " x 18" iron rebar
Wt. = 1.502 lbs/lf
 - ⊙ = Found 1" iron pipe (1.315" o.d.)
 - ⊠ = Found chiseled X in sidewalk
 - X---X---X--- = Wood lattice fence

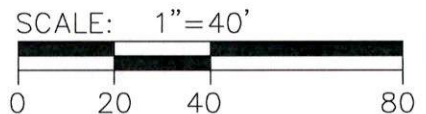

Hebert Associates, Inc.
Land Surveying

1110 W. Wisconsin Ave. 920-734-8373
Appleton, WI 54914 Fax: 920-734-3968

FOR:

David Schwerbel
398 Park St.
Menasha, WI. 54952

DATE: 7-12-23
DRAFTED BY: A.S.
SCALE: 1"=40'
DRAWING NUMBER:
23046A01