


23-20-17

PLAT OF SURVEY

ALL OF LOT 6, AND PART OF LOTS 1, 4, AND 5, OF BLOCK 4, IN THE PLAT OF "PARKLAWN", IN THE FIFTH WARD, CITY OF NEENAH, WINNEBAGO COUNTY, WISCONSIN.

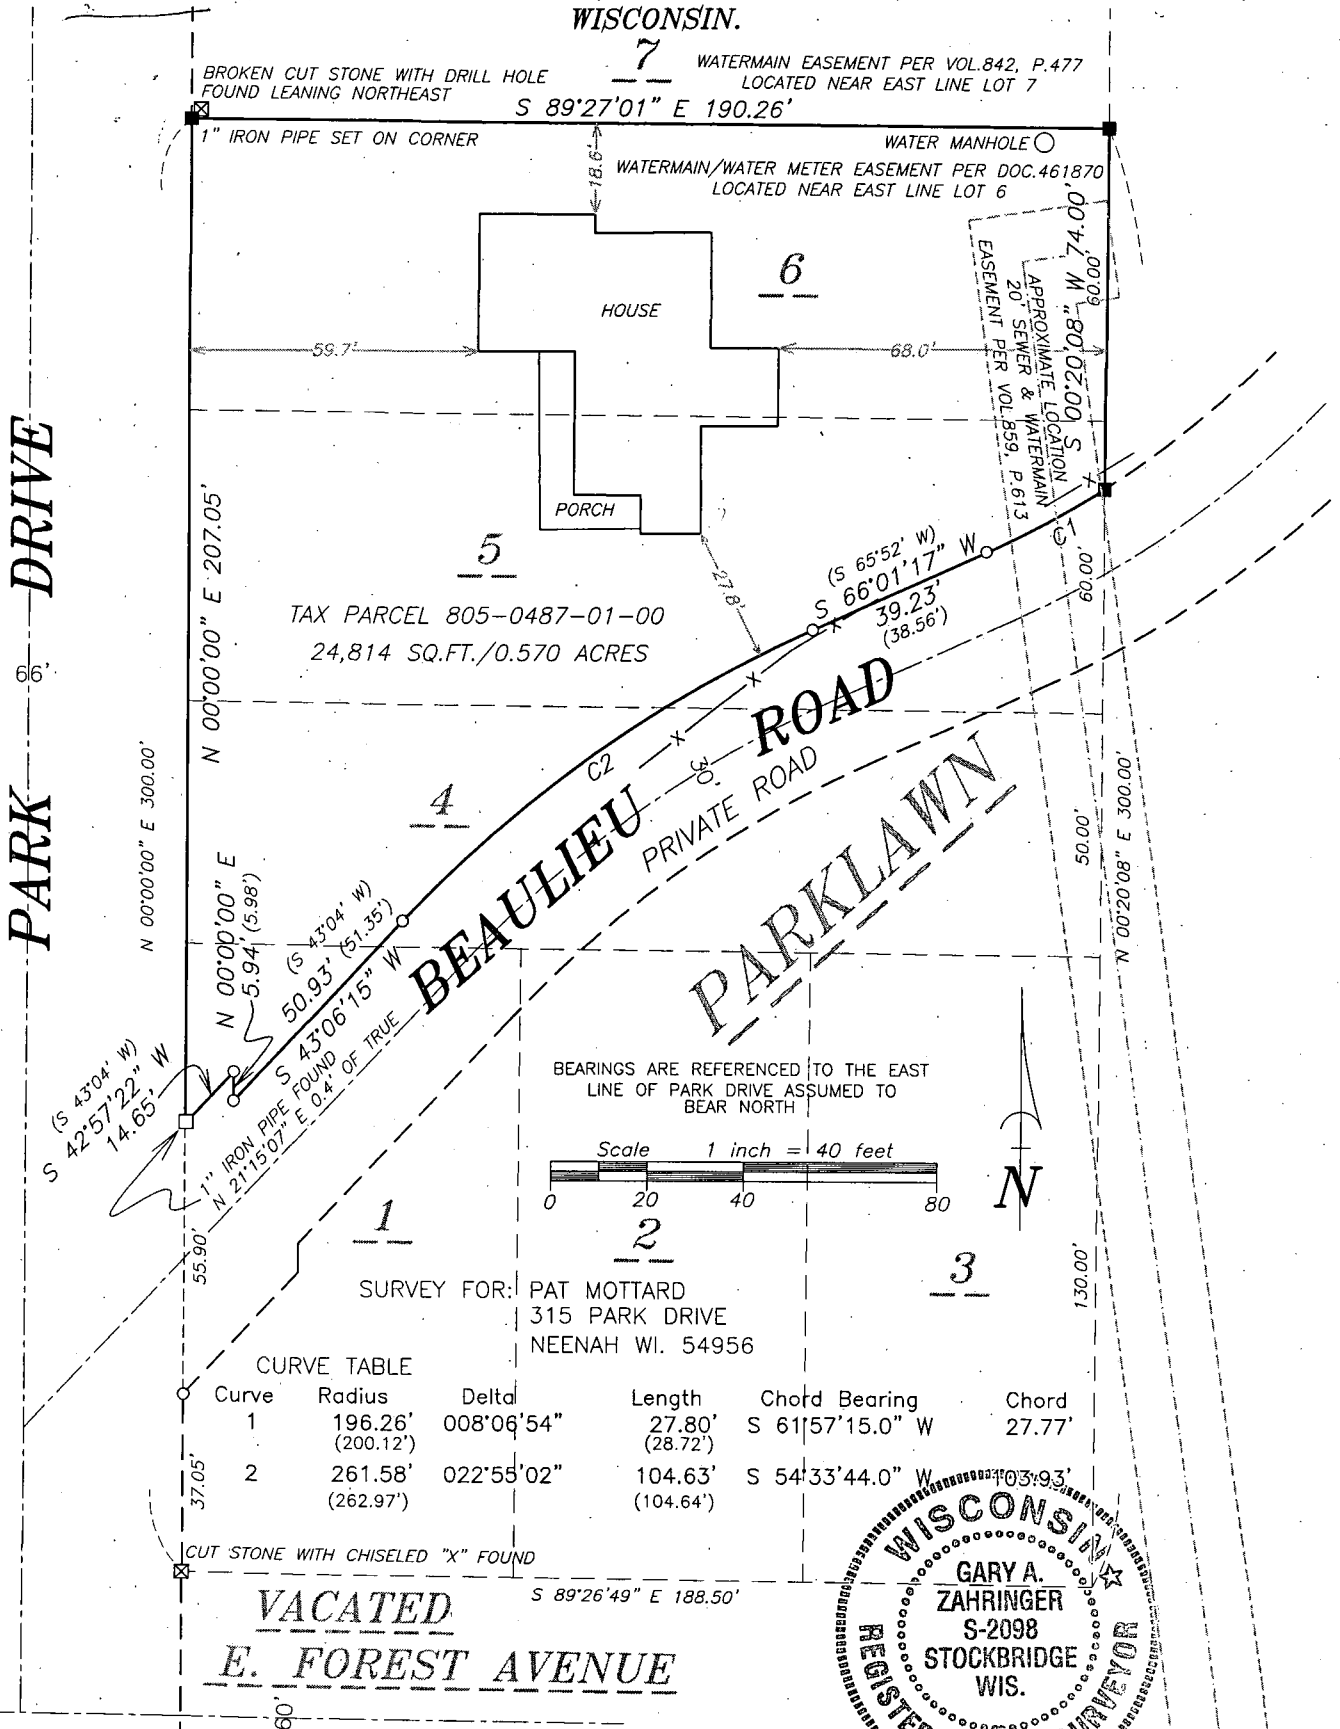

LEGEND

- 1" IRON PIPE SET, 24" LONG,
WEIGHING 1.130 LBS. PER LIN. FOOT
- 3/4" REBAR FOUND
- 1" IRON PIPE FOUND
- X— FENCE LINE
- () RECORDED AS

SURVEYOR'S CERTIFICATE:

I, hereby certify that I have surveyed this property and this map is a true representation thereof and shows the size and location of the property, its exterior boundaries, the location of all visible structures thereon, fences, apparent easements and roadways and visible encroachments. This survey is made for the exclusive use of the present owner of the property, and also those who purchase, mortgage or guarantee the title thereto within one (1) year from the date hereof: and as to them I hereby certify that said survey and map were made in accordance with acceptable Professional Standards and that the information contained thereon is, to the best of my knowledge, information and belief a true and accurate representation thereof.

Dated this the 13th day of January, 2006.

Gary A. Zahninger
Gary A. Zahninger Wisconsin Registered Land Surveyor S-2098

Martenson & Eisele, Inc.

Planning - Surveying - Engineering - Architecture

1377 Midway Road, Menasha, WI 54952

Phone (920) 731-0381 Fax (920) 733-8578

www.martenson-eisele.com

info@martenson-eisele.com

PROJECT NO. 154-684

FILE 154684pos.dwg

FIELD BOOK 151 PAGE 64

THIS INSTRUMENT WAS DRAFTED BY: DWC