

23-20-17

MAHON ASSOCIATES INC.

ENGINEERS ARCHITECTS

MENASHA, WIS.

REVISIONS
10/8/71

SURVEY WISCONSIN

TURNER PROPERTY
CITY MENASHA

DESIGNED
DRAWN MAANKA
CHECKED
SCALE 1" = 100'

DATE
5-6-71

REVISED 7/22/76
MEX

OF SHEETS
FILE NO.

23-20-17

23 20 17 1



CERTIFICATE OF SURVEY

I, David D. Eisele, hereby certify that this property was surveyed under my supervision, according to the official records and that this is a true and correct representation thereof.

David D. Eisele

David D. Eisele S-974
Registered Wisconsin Land Surveyor

July 26, 1976
Date

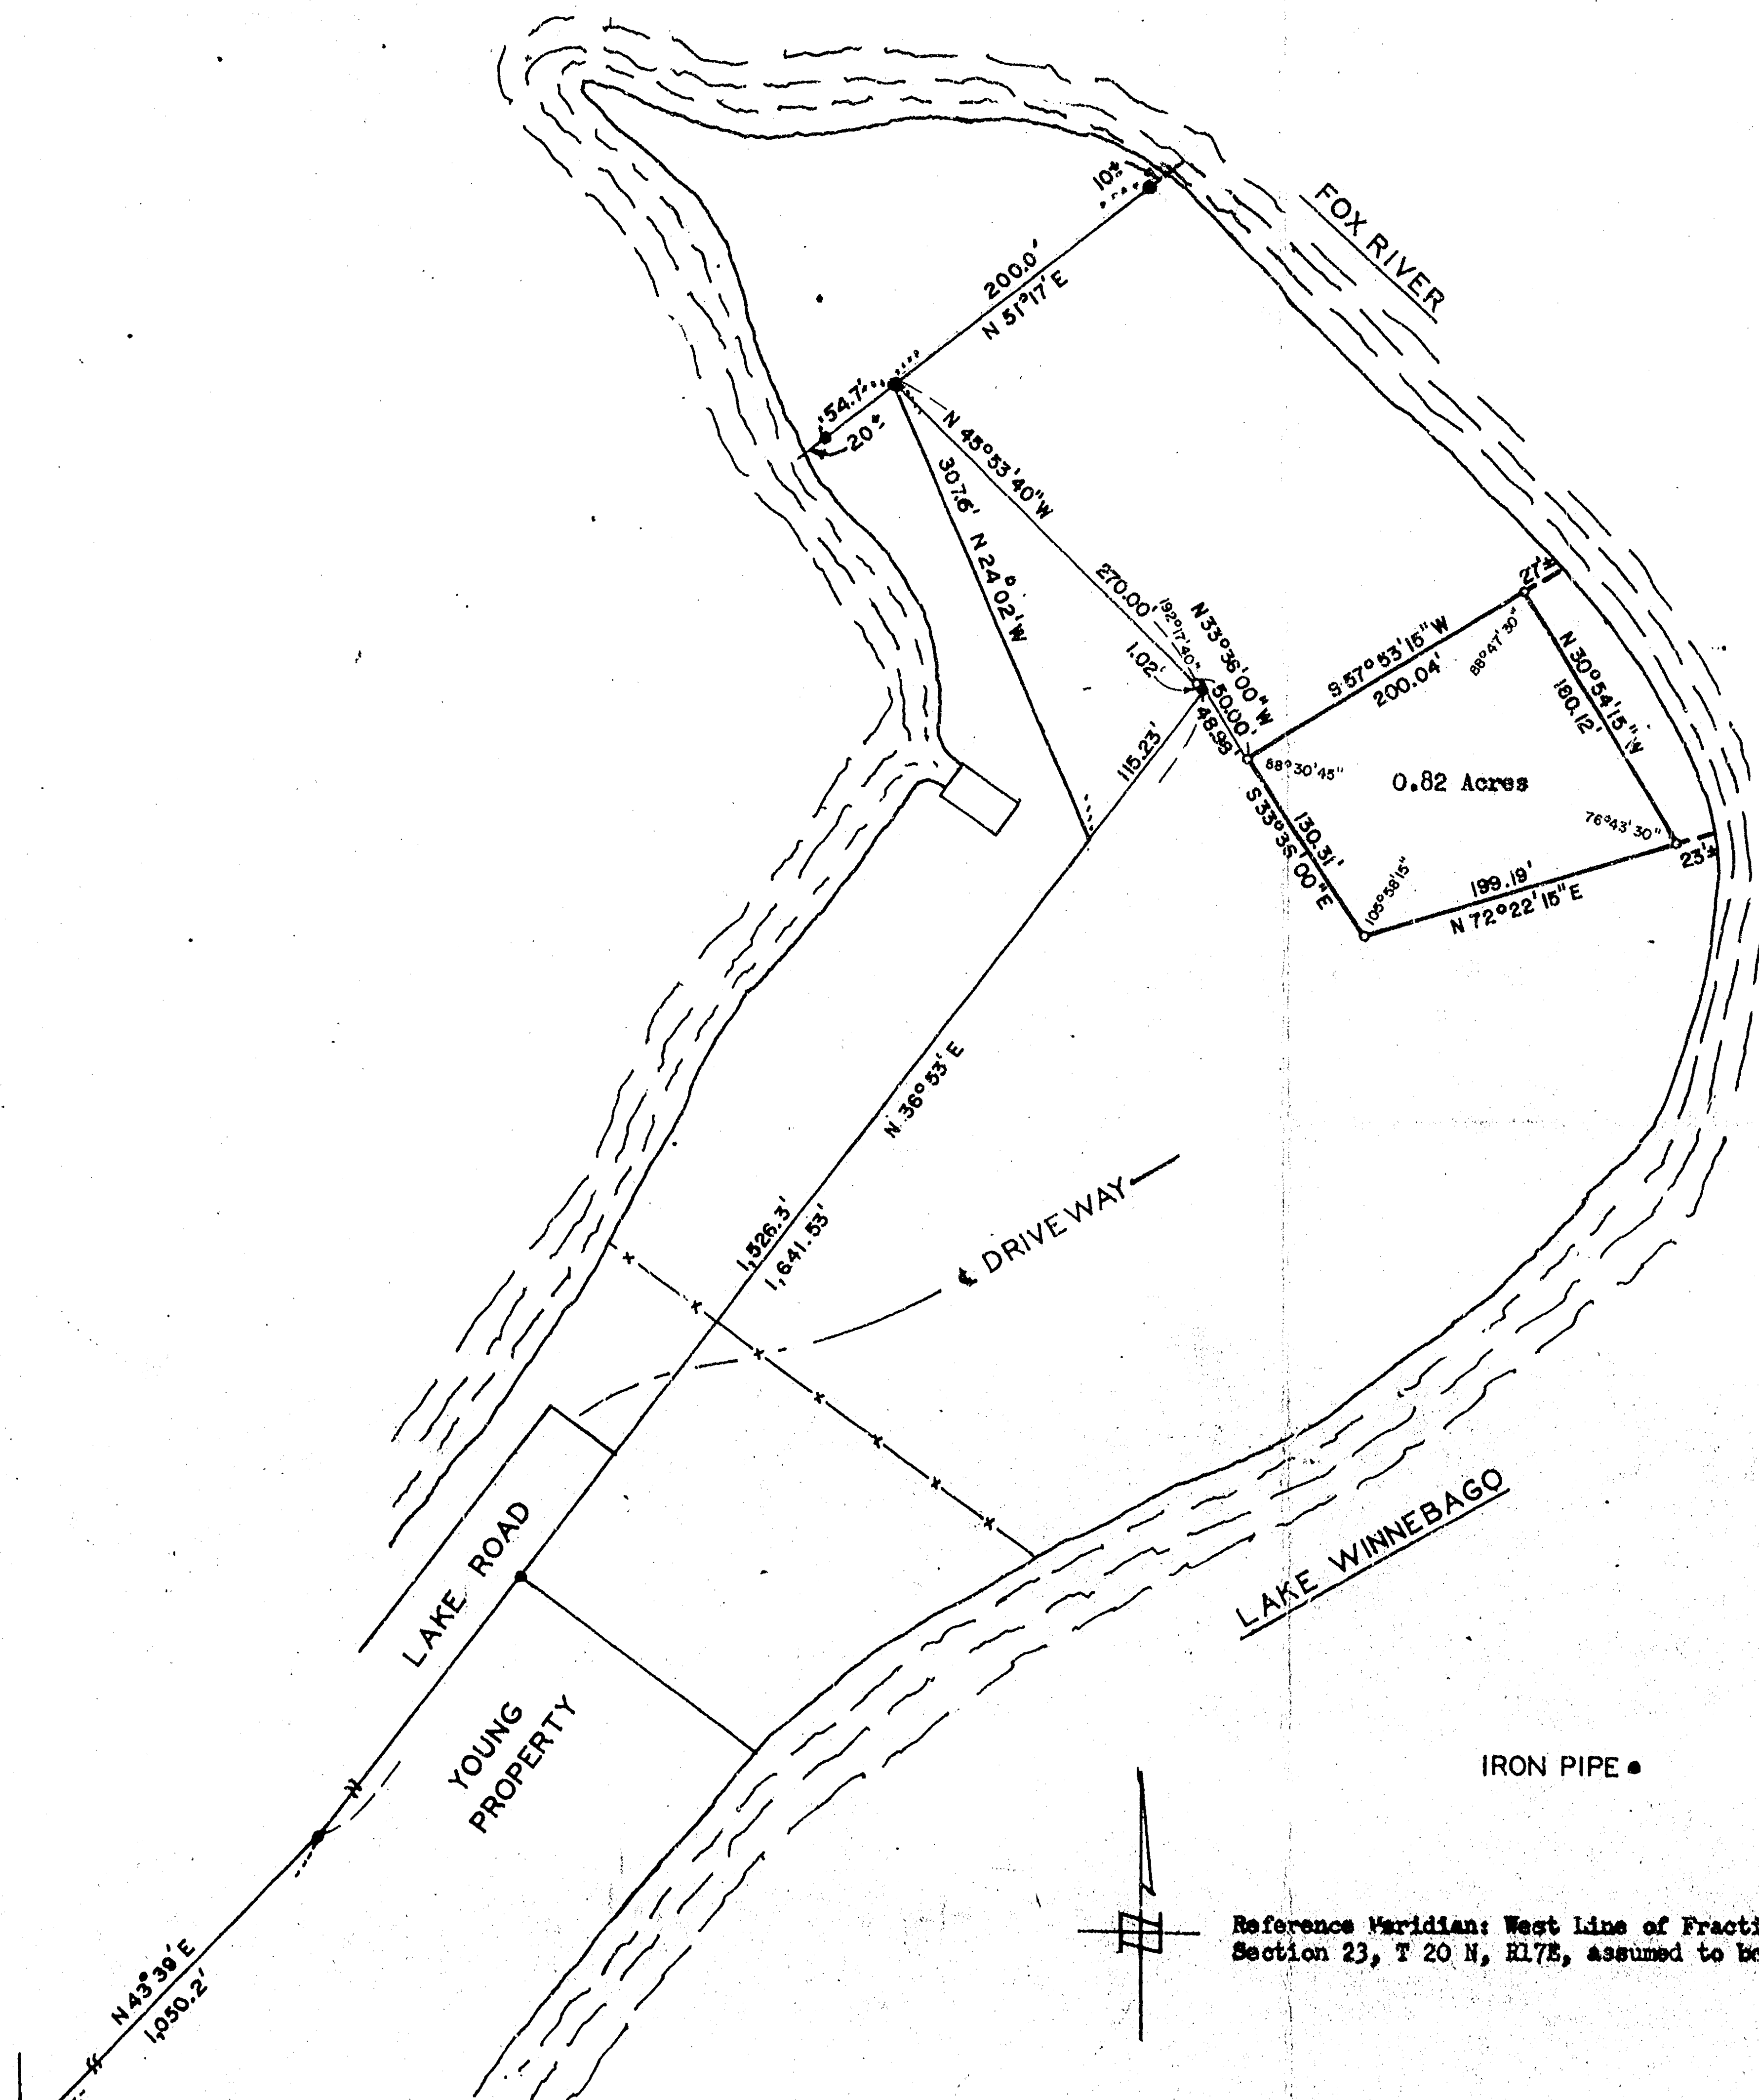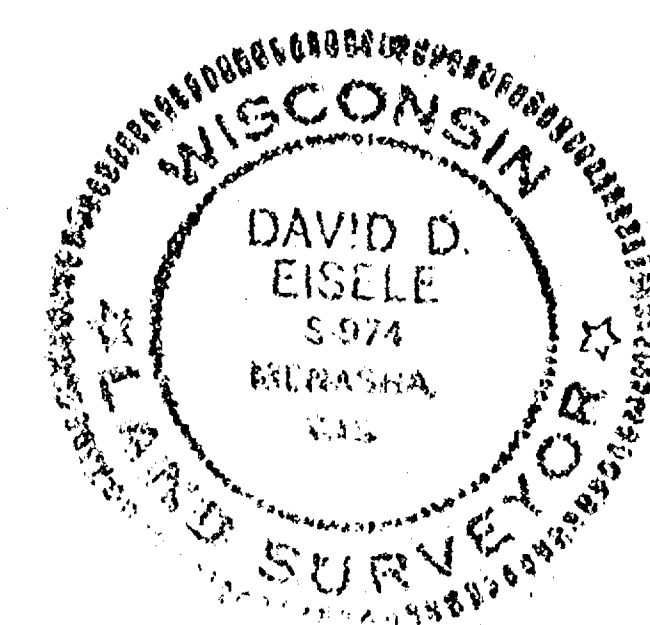

Reference Meridian: West line of Fractional Lot 1,
Section 23, T 20 N, R 17 E, assumed to bear North.

LEGEND

- exist. irons found
- 1" x 24" iron pipe set

SW CORNER
FRACTIONAL LOT 1
SEC. 23, T 20 N, R 17 E