
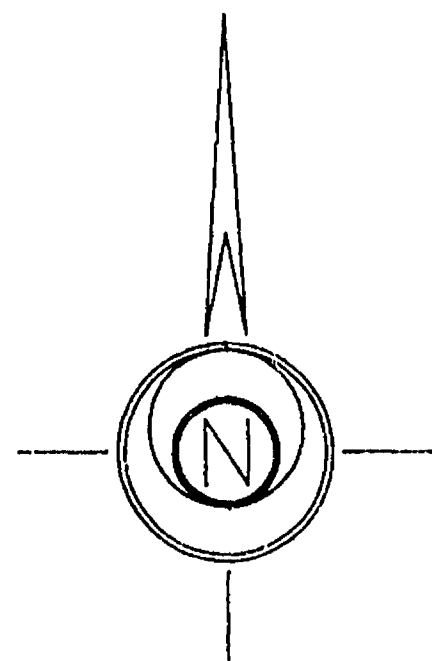
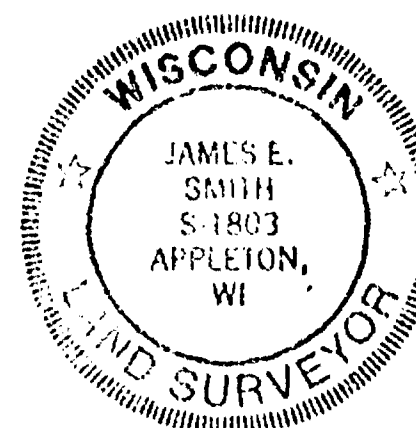


BENCH MARK: ARROW ON HYDRANT AT
KEYES ST. AND WILLOW
LANE
ELEV. = 753.34

ALL ELEVATIONS REFERENCED TO USGS DATUM
100 YEAR FLOOD ELEVATION = 749.50

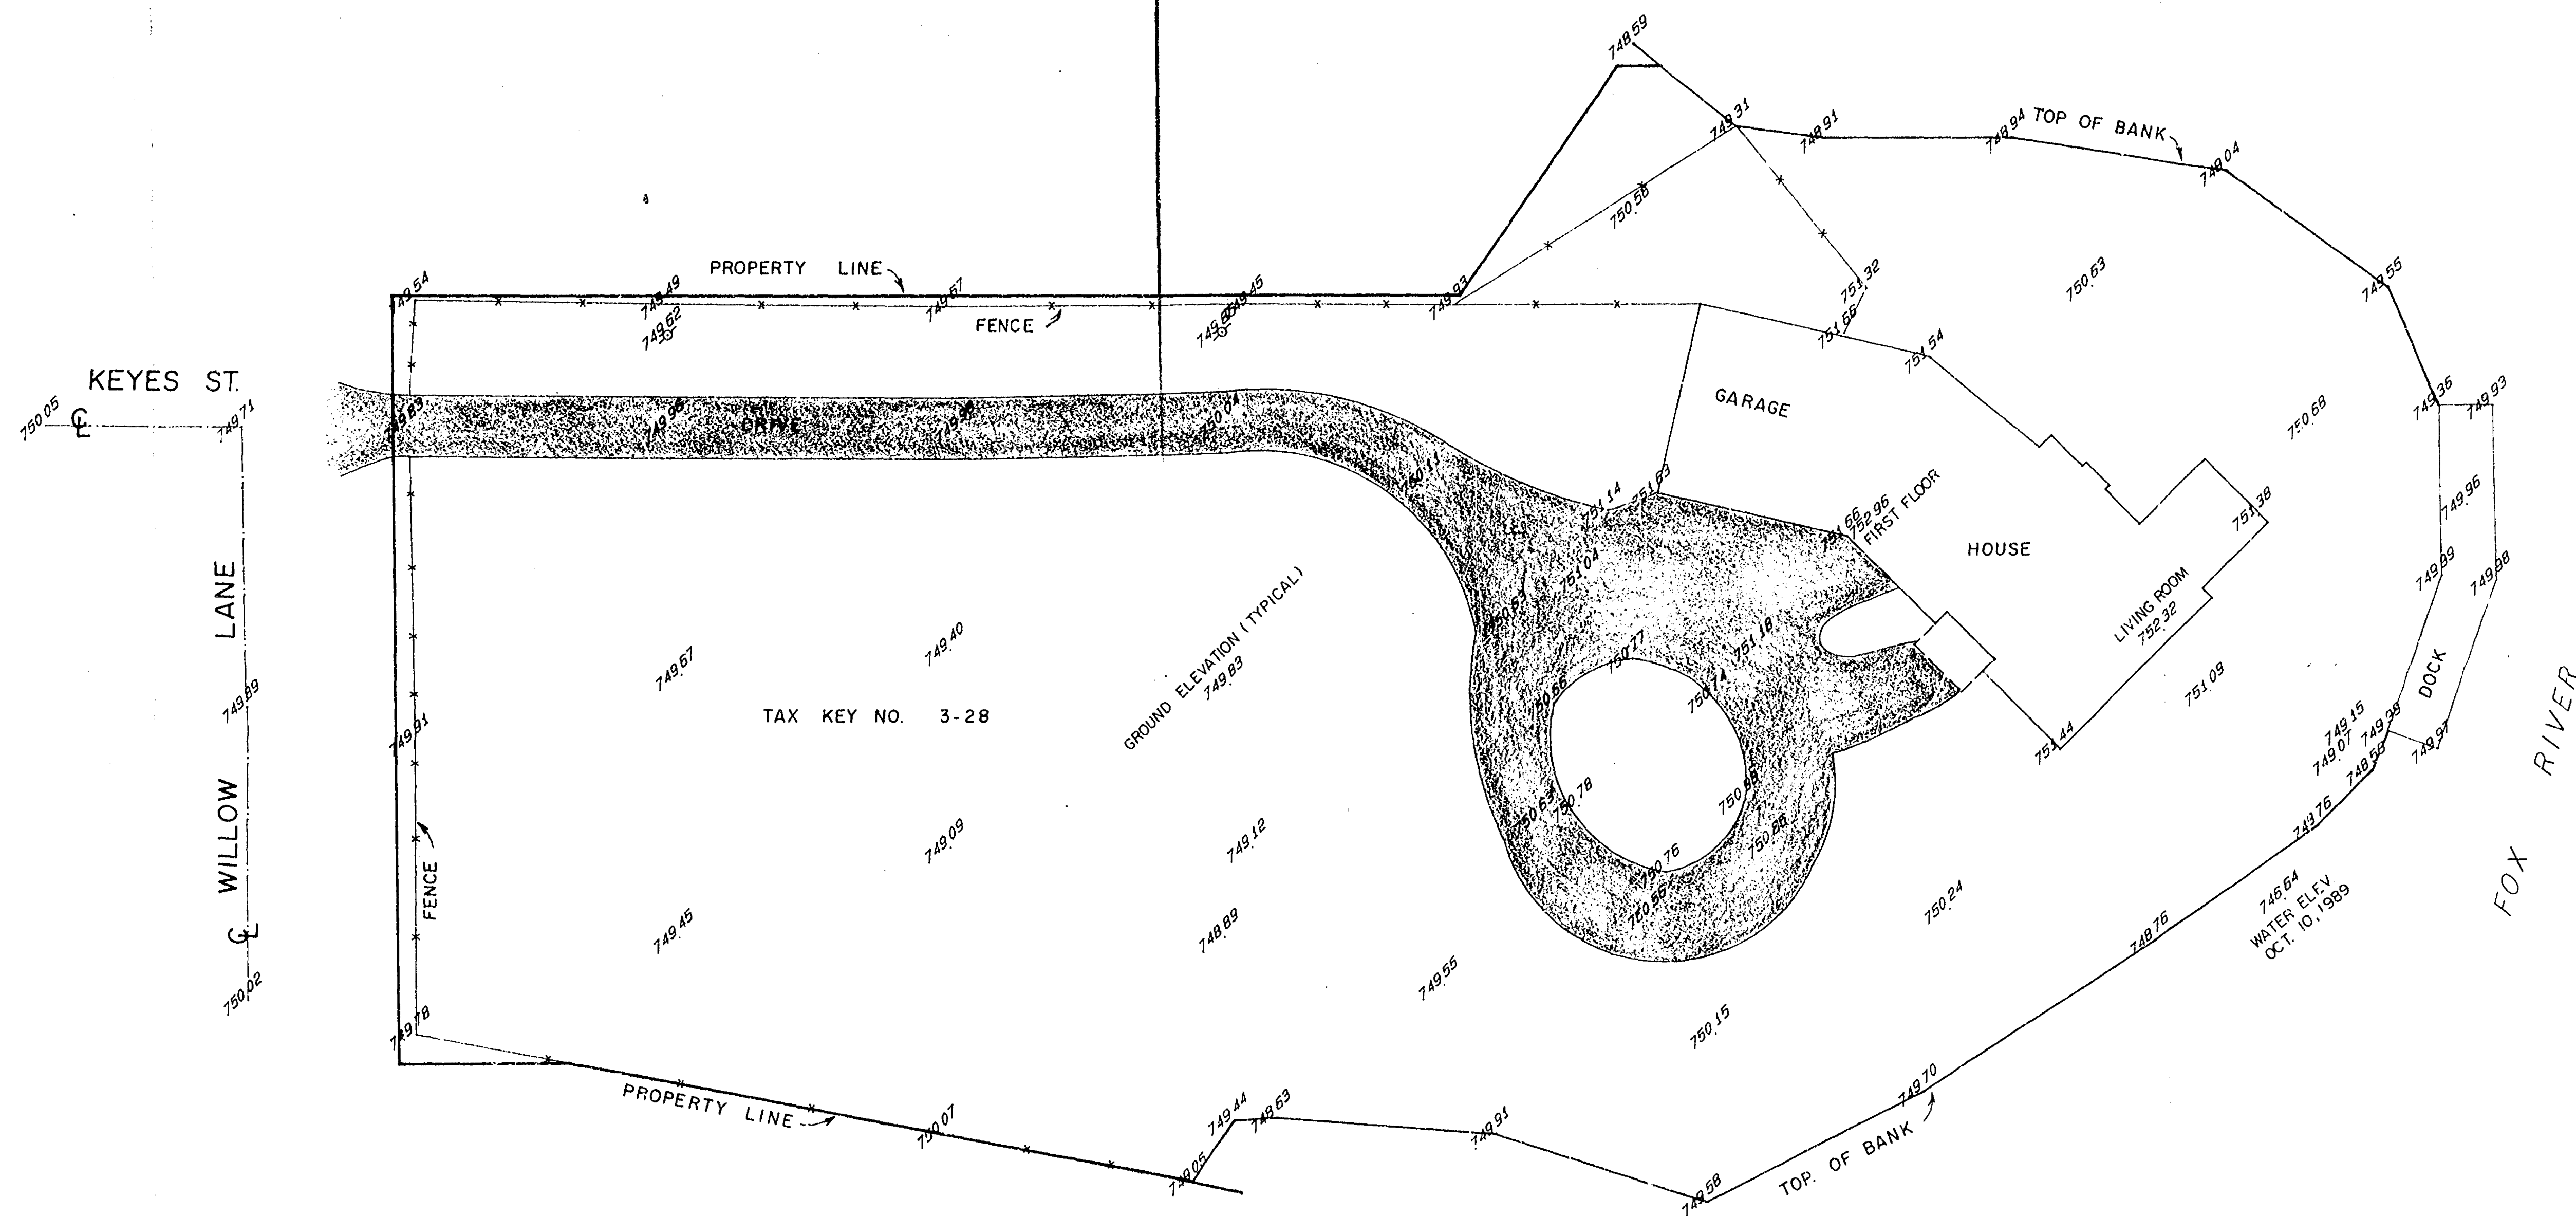

SURVEYOR'S CERTIFICATE

I HEREBY CERTIFY THAT THE INFORMATION ON THIS MAP
IS TRUE AND CORRECT TO THE BEST OF MY
KNOWLEDGE AND BELIEF

JAMES E. SMITH WIS. REG. LAND SURVEYOR S-1803

DATE

MARTENSON & EISELE, INC.
CONSULTING ENGINEERING and LAND SURVEYING
1919 AMERICAN COURT
NEENAH, WI 54956

SURVEYED FOR: TOM B. BROWN
ASSOCIATED BANK
100 W. LA

SCALE: 1" = 20'

DATE: OCT 20, 1989

PART OF FRACTIONAL GOVERNMENT LOT 1, SECTION 23, T20N,
R 17E, CITY OF MENASHA, WINNEBAGO COUNTY, WISCONSIN

FLOOD PLAIN SURVEY

DRAWING NUMBER
264-948