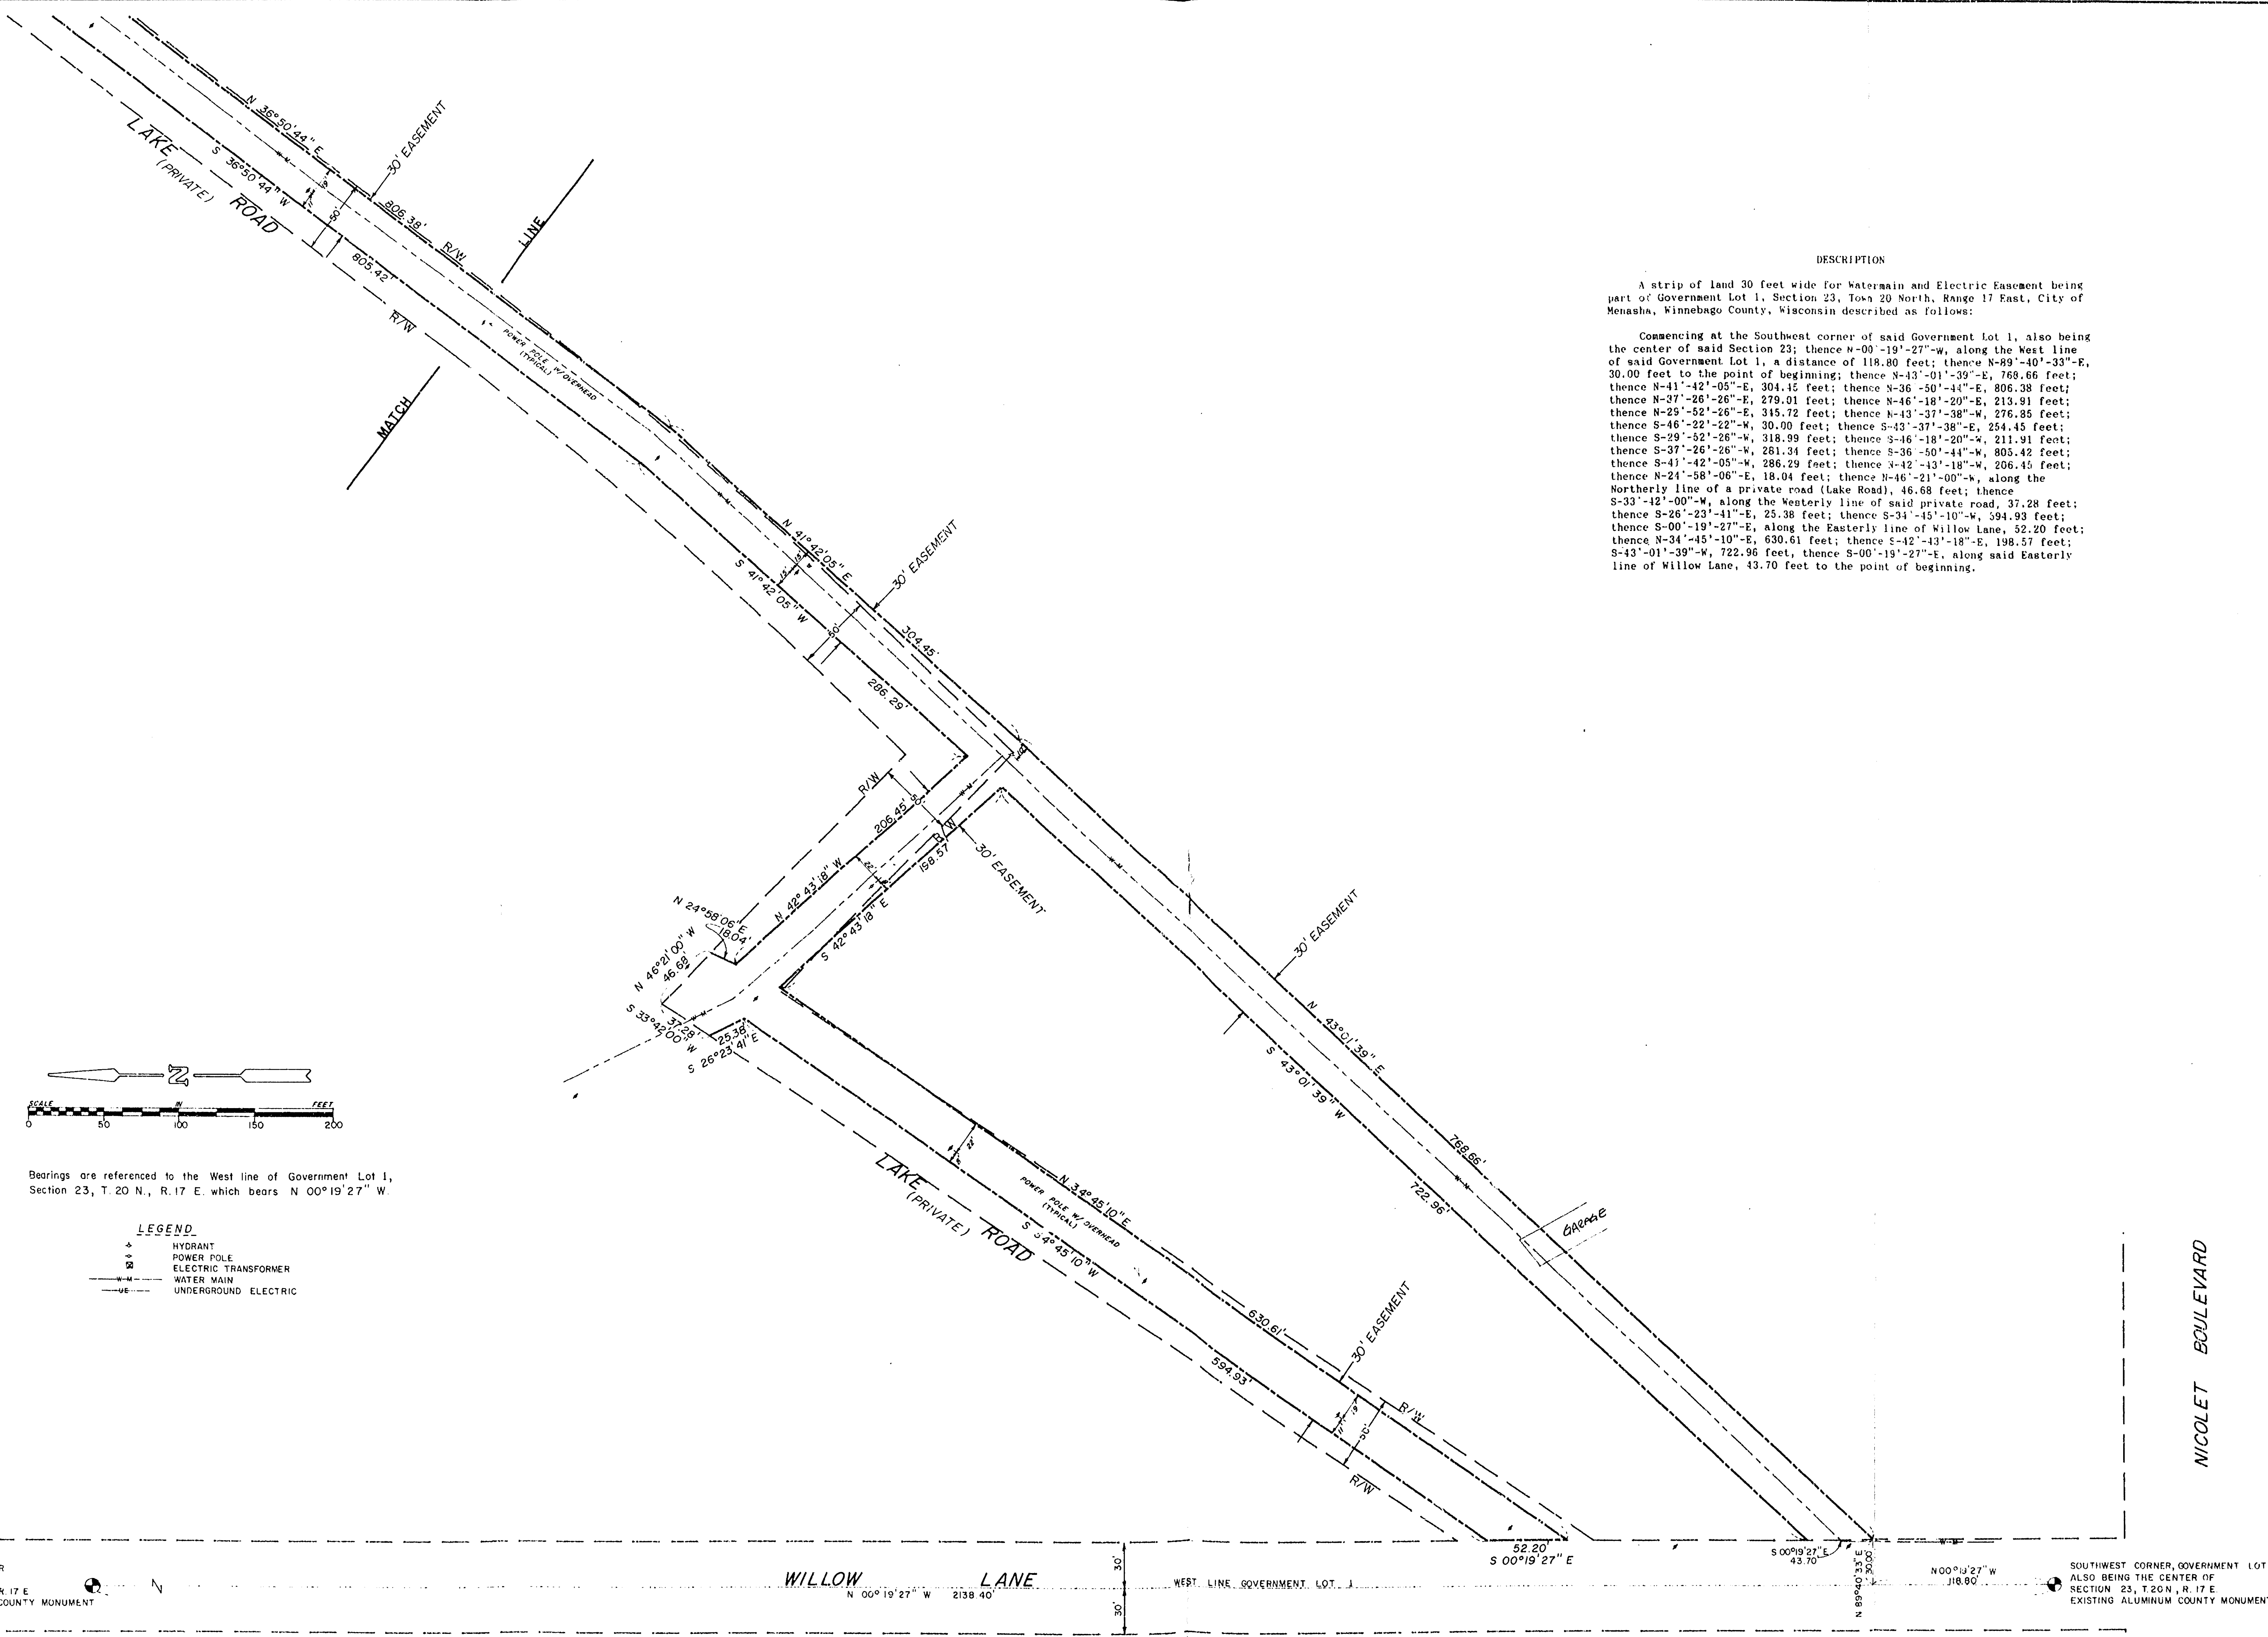


Bearings are referenced to the West line of Government Lot 1, Section 23, T.20 N., R.17 E. which bears N 00°19'27" W

- LEGEND**
- HYDRANT
 - POWER POLE
 - ELECTRIC TRANSFORMER
 - WATER MAIN
 - UNDERGROUND ELECTRIC

WITNESS CORNER FOR
NORTH 1/4 CORNER
SECTION 23, T.20 N., R.17 E.
EXISTING ALUMINUM COUNTY MONUMENT

SOUTHWEST CORNER, GOVERNMENT LOT 1,
ALSO BEING THE CENTER OF
SECTION 23, T.20 N., R.17 E.
EXISTING ALUMINUM COUNTY MONUMENT

DESCRIPTION

A strip of land 30 feet wide for Watermain and Electric Easement being part of Government Lot 1, Section 23, T.20 North, Range 17 East, City of Menasha, Winnebago County, Wisconsin described as follows:

Commencing at the Southwest corner of said Government Lot 1, also being the center of said Section 23; thence N-00°-19'-27"-W, along the West line of said Government Lot 1, a distance of 118.80 feet; thence N-89°-40'-33"-E, 30.00 feet to the point of beginning; thence N-13°-01'-39"-E, 768.66 feet; thence N-41°-42'-05"-E, 304.15 feet; thence N-36°-50'-14"-E, 806.38 feet; thence N-37°-26'-26"-E, 279.01 feet; thence N-46°-18'-20"-E, 213.91 feet; thence N-25°-52'-26"-E, 315.72 feet; thence N-43°-37'-38"-W, 276.85 feet; thence S-46°-22'-22"-W, 30.00 feet; thence S-43°-37'-38"-W, 254.45 feet; thence S-29°-52'-26"-W, 318.99 feet; thence S-46°-18'-20"-W, 211.91 feet; thence S-37°-26'-26"-W, 281.34 feet; thence S-36°-50'-14"-W, 805.42 feet; thence S-41°-42'-05"-W, 286.29 feet; thence S-42°-43'-18"-W, 206.45 feet; thence N-24°-58'-06"-E, 18.04 feet; thence N-46°-21'-00"-W, along the Northerly line of a private road (Lake Road), 46.68 feet; thence S-33°-42'-00"-W, along the Westerly line of said private road, 37.28 feet; thence S-26°-23'-41"-E, 25.38 feet; thence S-34°-45'-10"-W, 594.93 feet; thence S-00°-19'-27"-E, along the Easterly line of Willow Lane, 52.20 feet; thence N-34°-45'-10"-E, 630.61 feet; thence S-42°-43'-18"-E, 198.57 feet; S-43°-01'-39"-W, 722.96 feet, thence S-00°-19'-27"-E, along said Easterly line of Willow Lane, 43.70 feet to the point of beginning.

Martenson & Eisele, Inc.
Consulting Engineering & Land Surveying
1919 American Court
Neenah, WI 54956
Ph. (414) 731-0381

Handwritten signature: m

WATERMAIN AND ELECTRIC EASEMENT
LAKE ROAD CITY OF MENASHA, WINNEBAGO COUNTY

PREPARED FOR:
DON TURNER JR.
10 LAKE ROAD
MENASHA, WISCONSIN 54952

PRINTED
JUN 28 1991
THIS DAY

FIELD BK	PAGE	DATE	SCALE	COMPILED	FILED	DISK
		6/10/91	1"=50'			

DRAWING NO.
264-150