
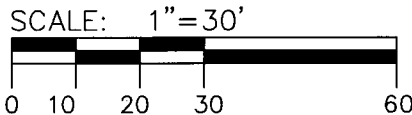


Plat of Survey

The South 65 feet of the West ½ of Block 2, Lopas
Plat, City of Menasha, Winnebago County, Wisconsin

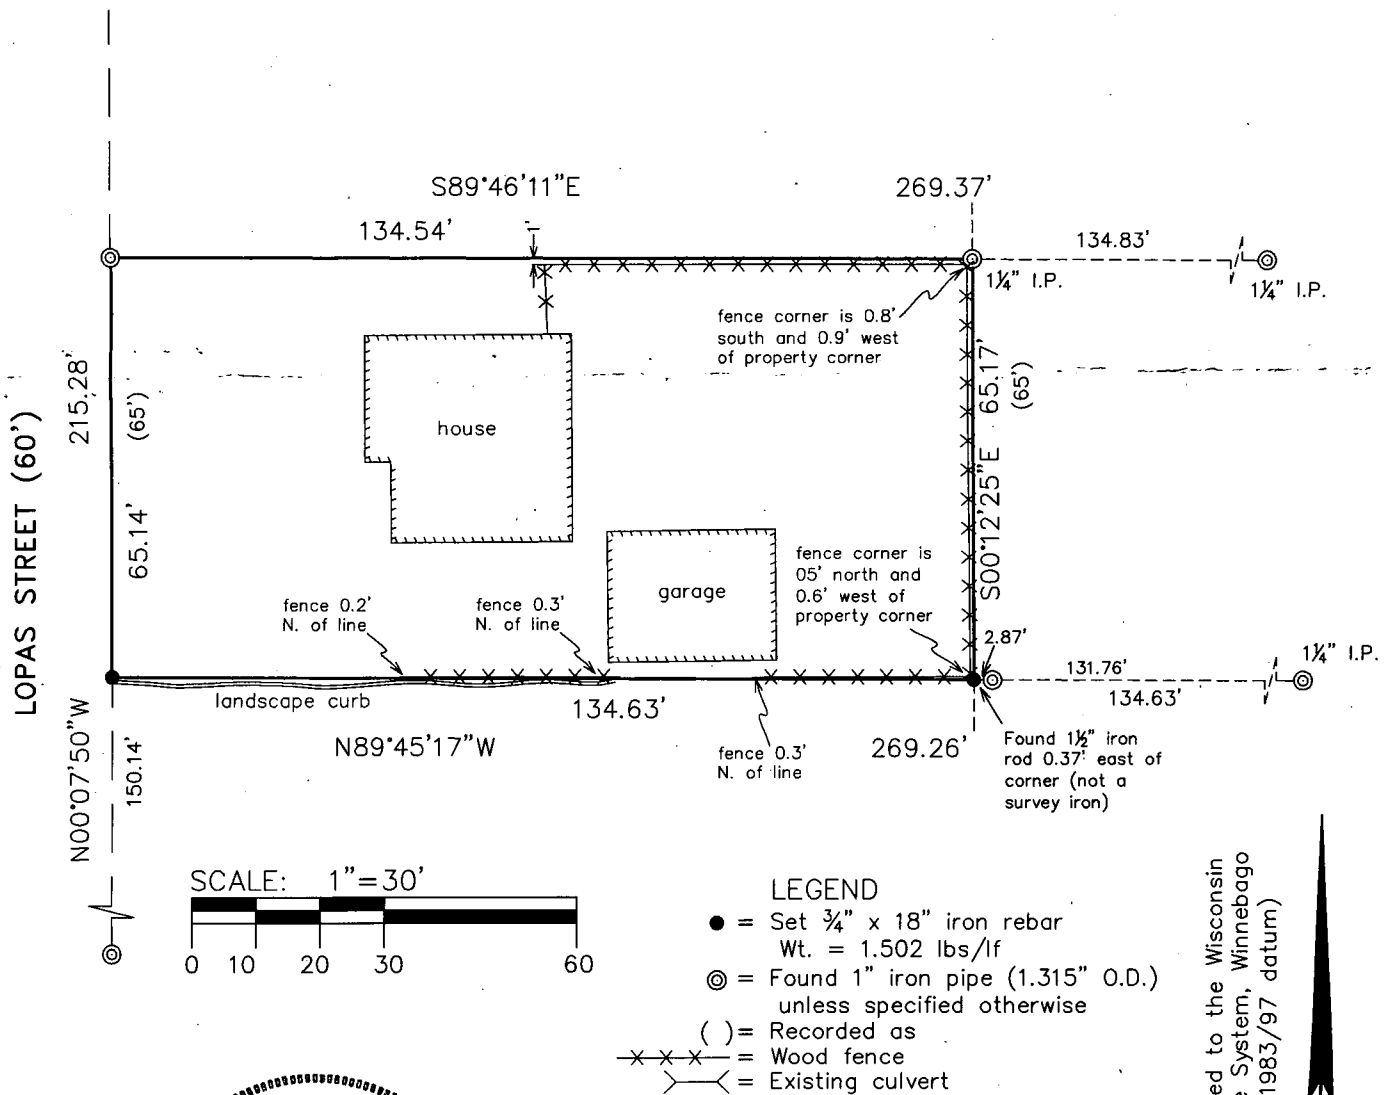

LEGEND

- = Set ¾" x 18" iron rebar
Wt. = 1.502 lbs/lf
- ⊙ = Found 1" iron pipe (1.315" O.D.)
unless specified otherwise
- () = Recorded as
- x---x--- = Wood fence
- >---<--- = Existing culvert



David Hebert 4-12-16

I, David Hebert, PLS, do hereby certify that this plat of survey is a correct representation of the lands described.

North is referenced to the Wisconsin
County Coordinate System, Winnebago
County (NAD 1983/97 datum)



Hebert Associates, Inc.
Land Surveying

1110 W. Wisconsin Ave. 920-734-8373
Appleton, WI 54914 Fax: 920-734-3968

FOR:

Jody Leopold
312 Lopas St.
Menasha, WI 54952

DATE: 4-12-16

DRAFTED BY: DH

SCALE: 1" = 30'

DRAWING NUMBER:

16024A01