


PLAT OF SURVEY

ALL OF LOT 4, BASSETT'S THIRD ADDITION TO NEENAH, BEING PART OF
GOVERNMENT LOT 2 IN SECTION 27, TOWNSHIP 20 NORTH, RANGE 17 EAST, CITY
OF NEENAH, WINNEBAGO COUNTY, WISCONSIN.

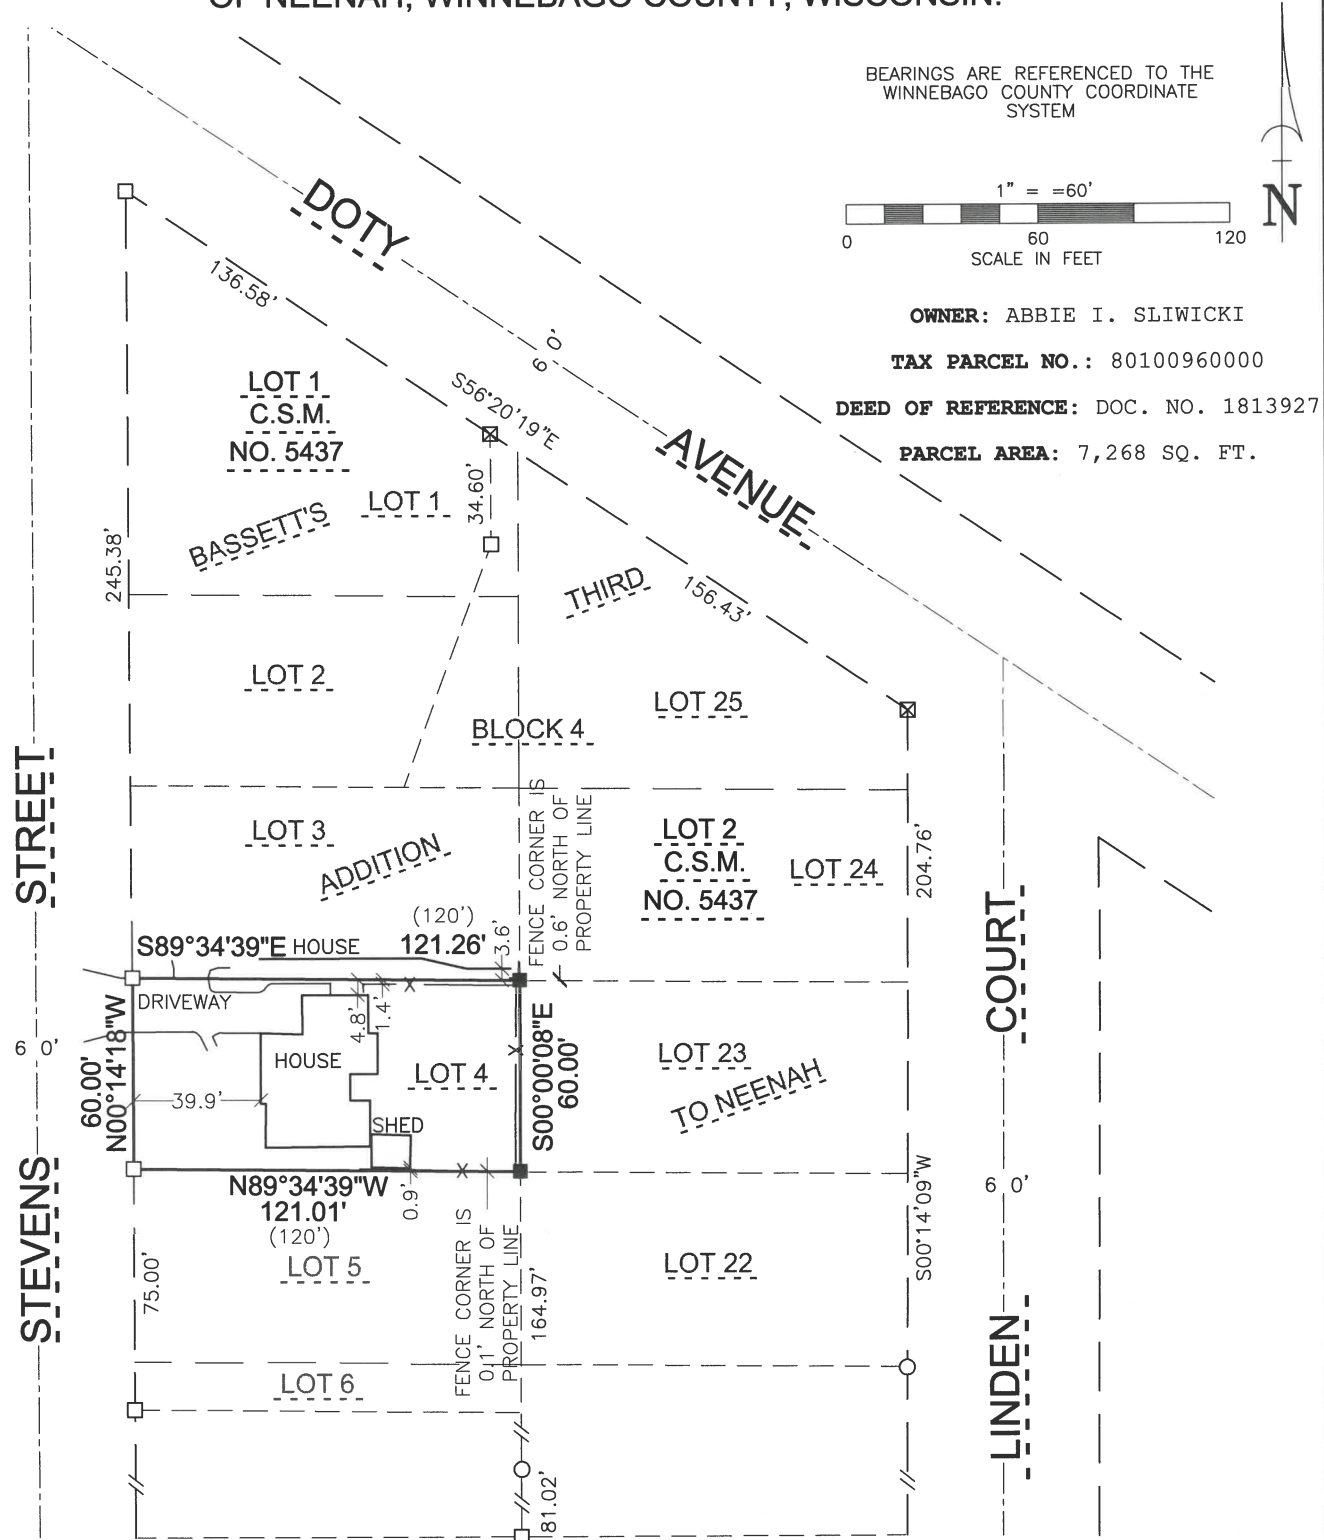

SURVEYOR'S CERTIFICATE

I, MICHAEL L. ROUBAL, HEREBY CERTIFY THAT I HAVE SURVEYED THIS PROPERTY
AND THIS MAP IS A TRUE REPRESENTATION THEREOF AND IS, TO THE BEST OF MY
KNOWLEDGE AND BELIEF, A TRUE AND ACCURATE REPRESENTATION THEREOF.

DATED THIS THE 1ST DAY OF SEPTEMBER, 2026

Michael L. Roubal
MICHAEL L. ROUBAL,
PROFESSIONAL WI LAND SURVEYOR S-2442



**Martenson
& Eisele**


1377 Midway Road
Menasha, WI 54952
info@martenson-eisele.com
920.731.0381

Architecture
Engineering
Surveying
Environmental

LEGEND

- 1" O.D. IRON PIPE SET, 18" LONG,
WEIGHING 1.130 LBS. PER LIN. FOOT
- 1" O.D. IRON PIPE FOUND
- 3/4" REBAR FOUND
- ⊗ CHISELED "X" FOUND

SURVEY FOR:
ABBIE SLIWICKI
220 S. STEVENS ST.
NEENAH, WI 54956

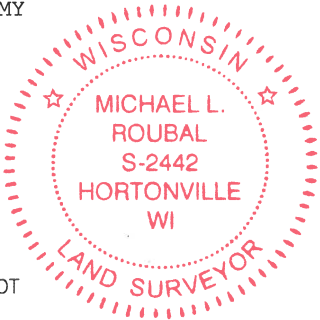

PROJECT NO. 1-2202-001
FILE 1-2202-001POS SHEET 1 OF 1
THIS INSTRUMENT WAS DRAFTED BY: L.LUCHT