



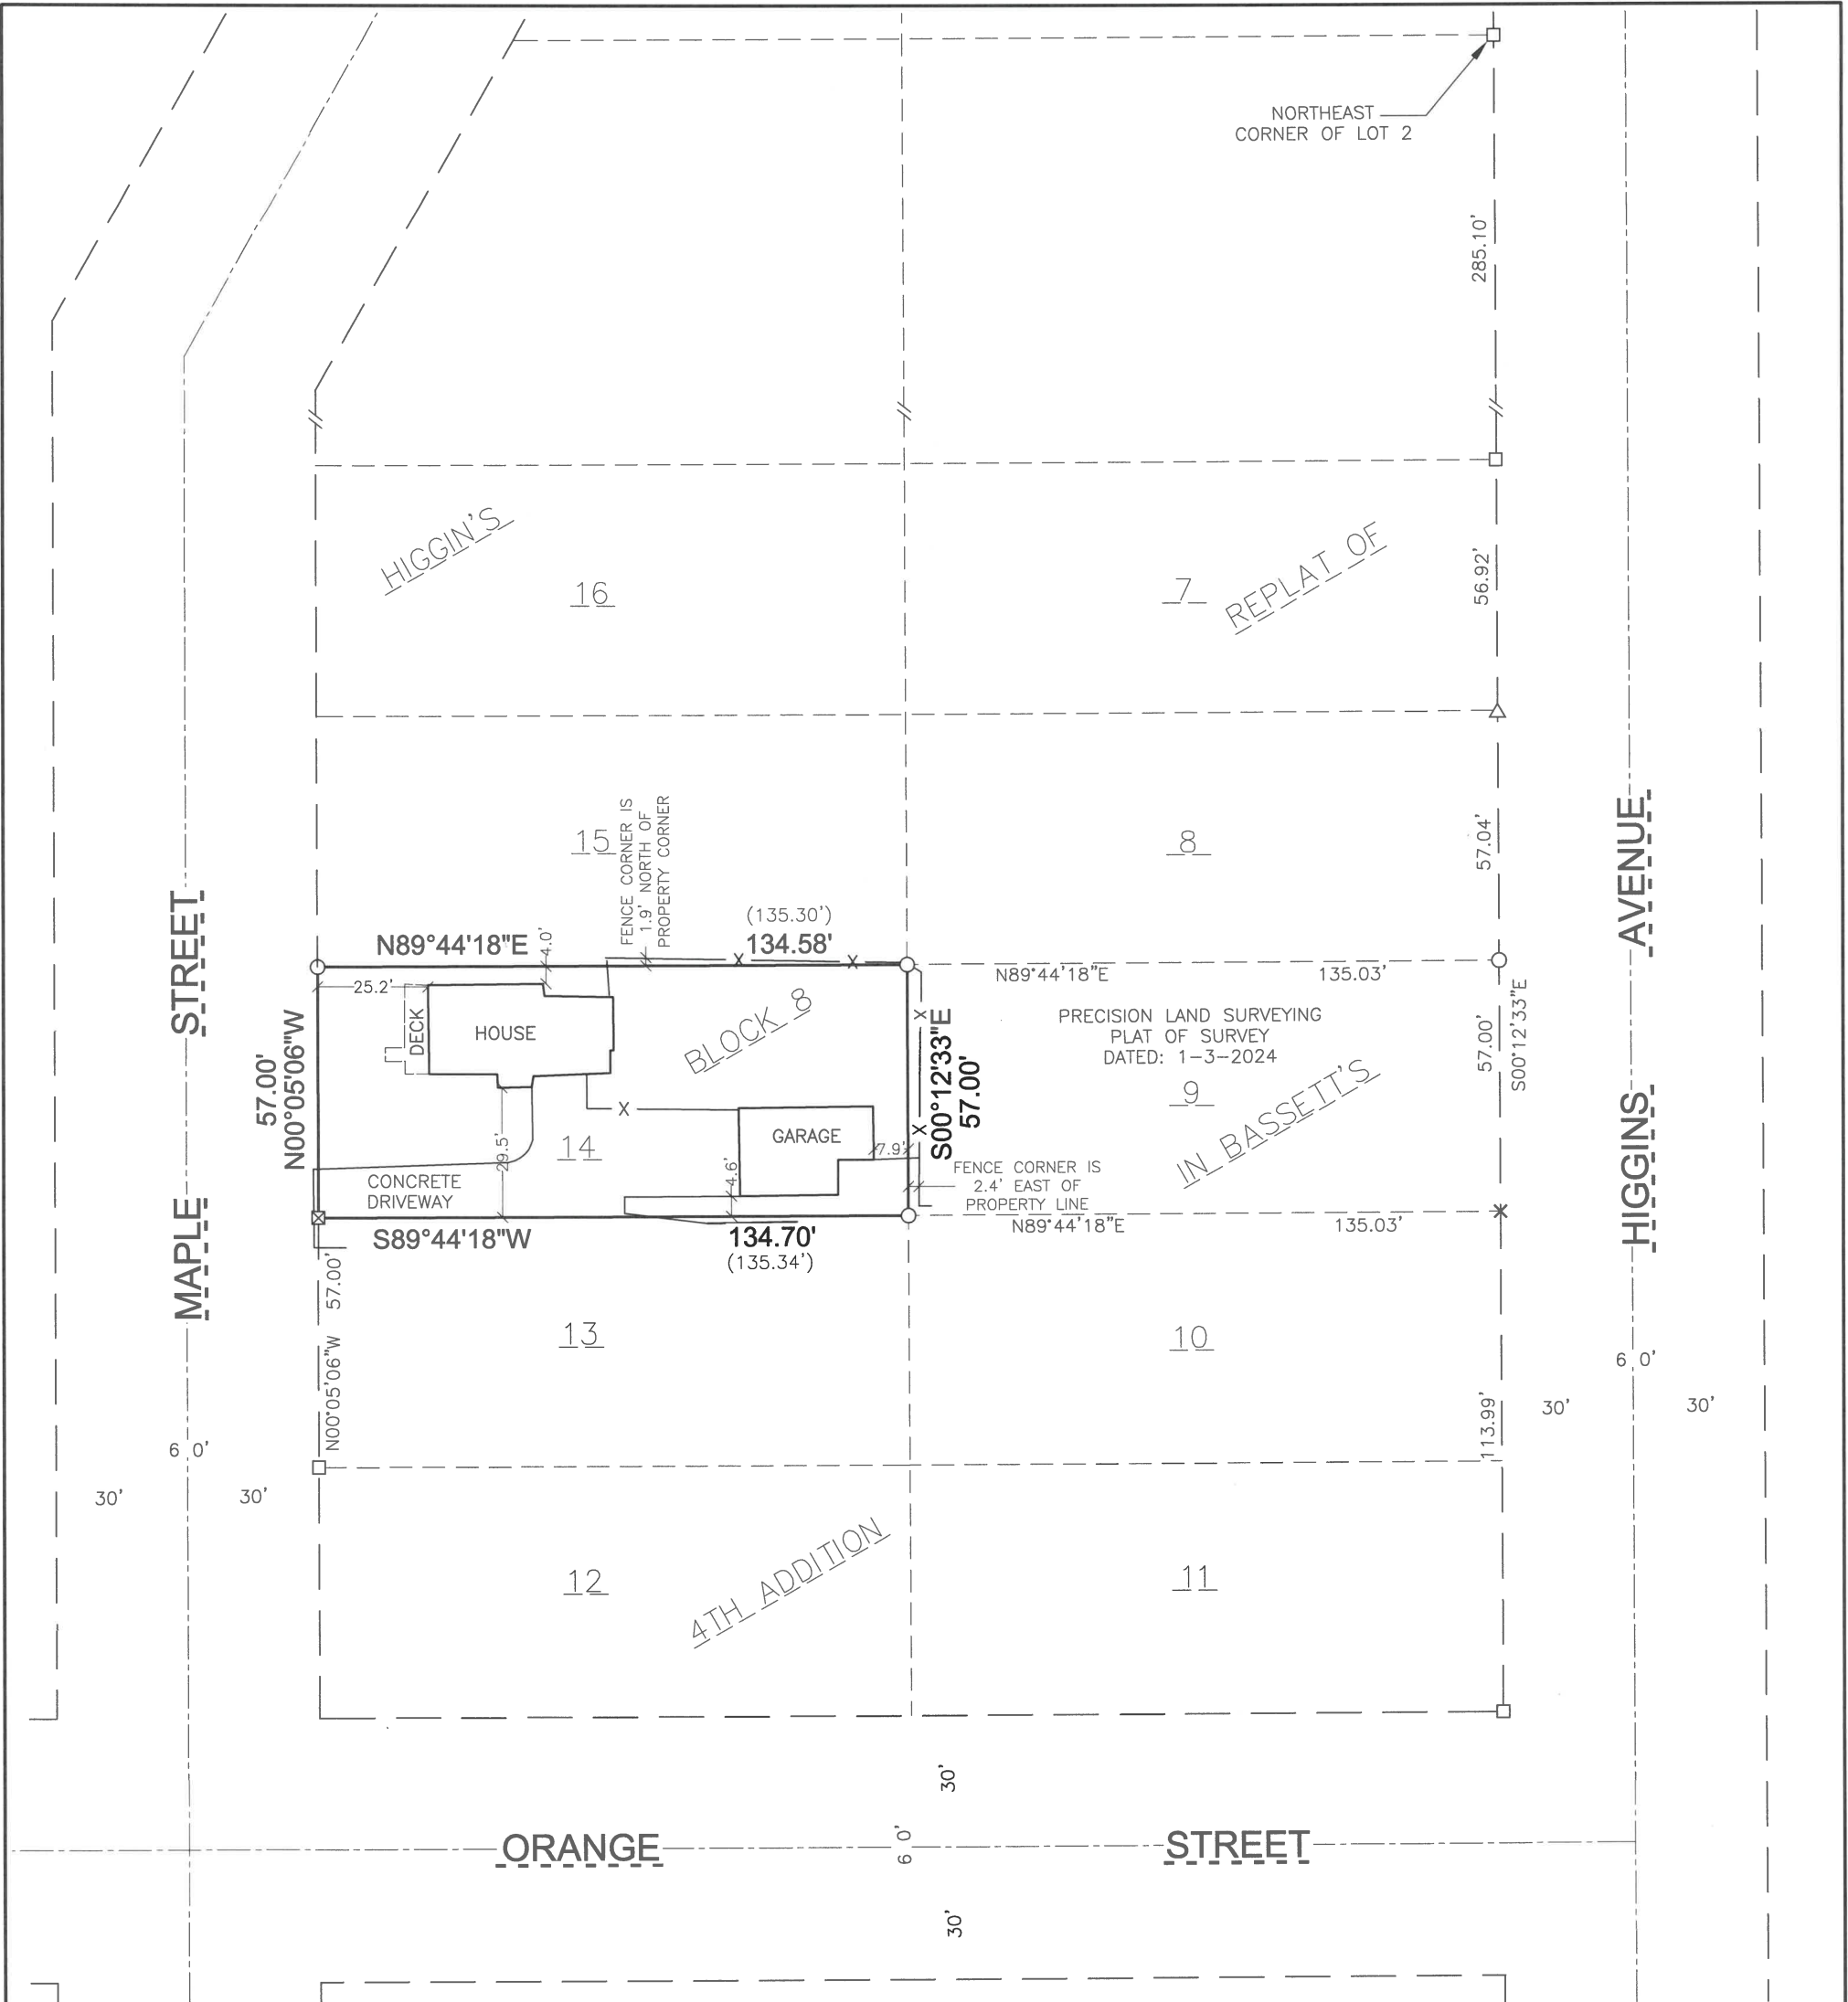

LEGEND

- 1" IRON PIPE FOUND
- 3/4 O.D. REBAR FOUND
- CHISELED "X" SET
- CHISELED "X" FOUND
- RAILROAD SPIKE FOUND
- RECORDED AS
- FENCE LINE

BEARINGS ARE REFERENCED TO THE WINNEBAGO COUNTY COORDINATE SYSTEM

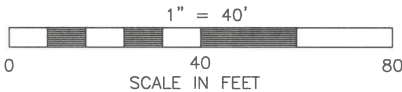

SURVEYOR'S CERTIFICATE

I, MICHAEL L. ROUBAL, HEREBY CERTIFY THAT I HAVE SURVEYED THIS PROPERTY AND THIS MAP IS A TRUE REPRESENTATION THEREOF AND IS, TO THE BEST OF MY KNOWLEDGE AND BELIEF, A TRUE AND ACCURATE REPRESENTATION THEREOF.

DATED THIS THE 13TH DAY OF MAY, 2024

*Michael L. Roubal*

MICHAEL L. ROUBAL,  
PROFESSIONAL LAND SURVEYOR S-2442

TAX PARCEL NO.: 808-0083-00-00

DEED OF REFERENCE: DOCUMENT NO. 1745619

PARCEL AREA: 7,675 SQ. FT.



|                           |                 |                  |                                     |   |                 |      |                |                 |  |
|---------------------------|-----------------|------------------|-------------------------------------|---|-----------------|------|----------------|-----------------|--|
| DRAWING NO.<br>1-1924-001 | SCALE<br>1"=40' | DATE<br>May 2024 | COMPUTER FILE<br>1-1924-001.pps.dwg | <div>PLAT OF SURVEY</div> <div>ALL OF LOT 14, HIGGIN'S REPLAT OF BLOCK 8 OF<br/>BASSETT'S 4TH ADDITION, CITY OF NEENAH,<br/>WINNEBAGO COUNTY, WISCONSIN,</div> <div>PREPARED FOR: VERNON RIEDLE<br/>536 MAPLE STREET<br/>NEENAH, WI 54956</div> | DRAWN BY<br>LWL |      | CHECKED<br>MLR | APPROVED<br>MLR |  |
|                           |                 |                  |                                     |   | NO.             | DATE | REVISION       |                 |  |
|                           |                 |                  |                                     |   |                 |      |                |                 |  |
