


Plat of Survey



Lot 36 of Block 5A in Assessor's Plat of Block 5 Bigelow's Addition,
City of Neenah, Winnebago County, Wisconsin

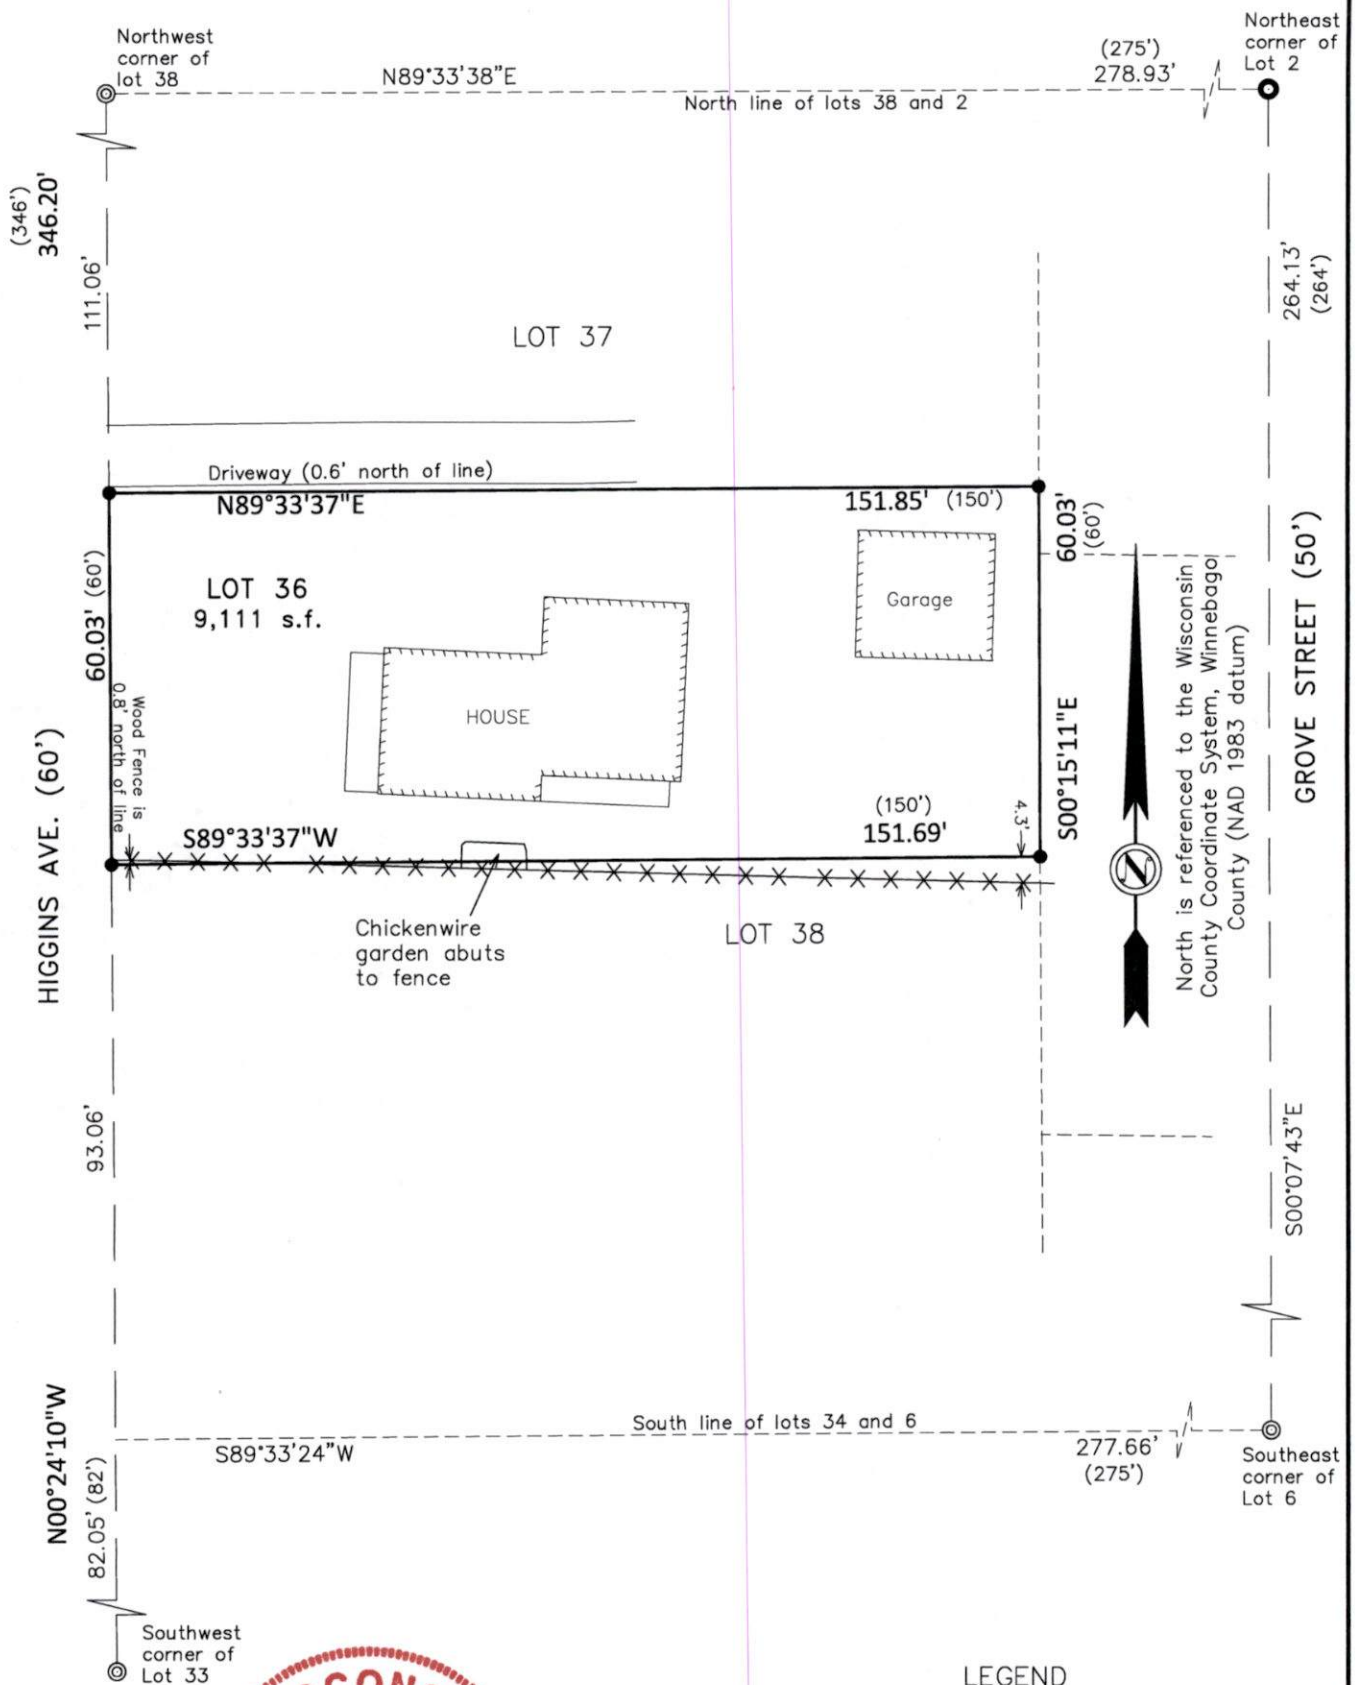

LEGEND

- = Set 3/4" x 18" iron rebar
Wt. = 1.502 lbs/lf
- ⊙ = Found 1" iron pipe (1.315" o.d.)
unless specified otherwise
- = Found 1 1/4" iron rod
- () = Recorded as
- = 6' Wooden Fence

SCALE: 1"=30'

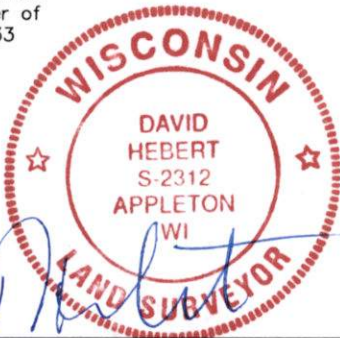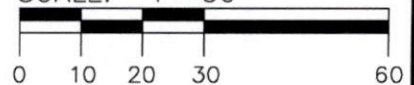

I, David Hebert, PLS, do hereby certify that this plat of survey complies with Chapter A-E7 and is correct to the best of my knowledge and belief.



Hebert Associates, Inc.
Land Surveying

1110 W. Wisconsin Ave. 920-734-8373
Appleton, WI 54914 Fax: 920-734-3968

A survey for:

Joan Michel
1615 Oakridge Road
Neenah, WI. 54956

DATE: 11-20-24
DRAFTED BY: A.S.
SCALE: 1"=30'
DRAWING NUMBER:
24077L01