

# Plat of Survey


The northwest line of lands described in Document # 1496301 being part of Lots 14 and 27, Block "A", Winnebago Rapids, City of Neenah, Winnebago County, Wisconsin




North is referenced to the south line of Block "A", Winnebago Rapids, and is assumed to bear S56°20'49"E

## LEGEND

- = Set  $\frac{3}{4}$ " x 18" iron rebar  
Wt. = 1.502 lbs/lf
- = Found  $\frac{3}{4}$ " iron rod
- ⊙ = Found 1" iron pipe (1.315" O.D.)  
unless specified otherwise
- \*\*\* = Fence line

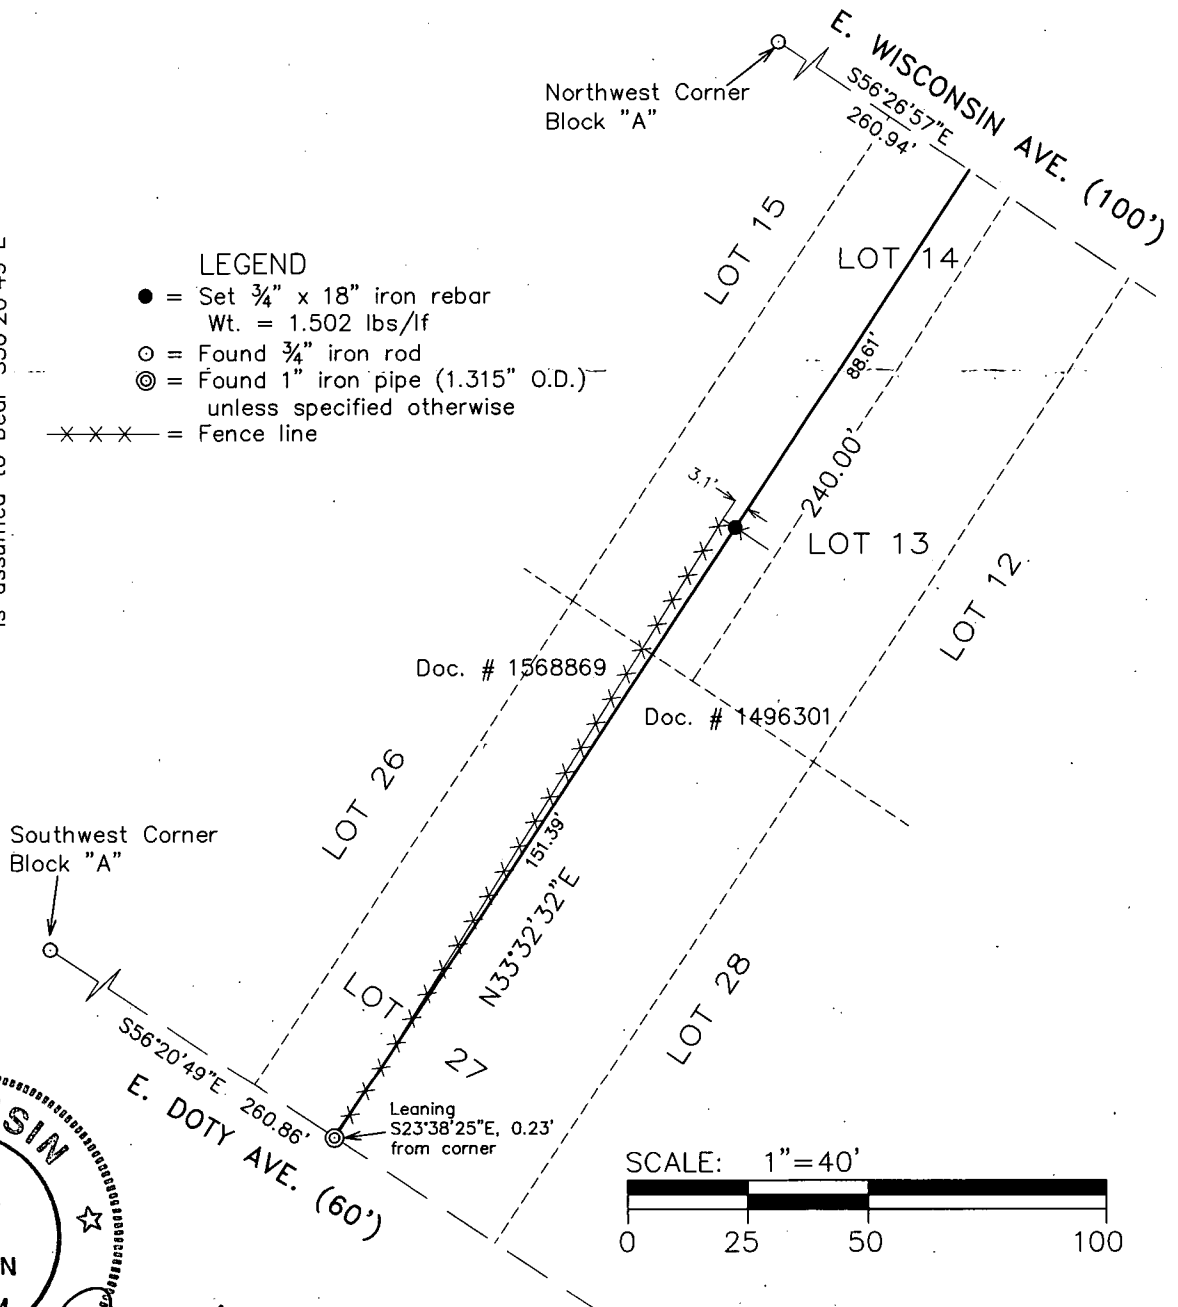

I, David Hebert, RLS, do hereby certify that this plat of survey is a correct representation of the lands described.

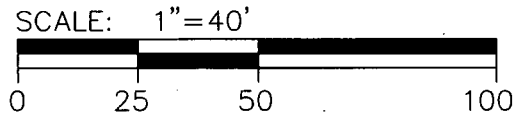

**HAI** Hebert Associates, Inc.  
LAND SURVEYING • SOIL TESTING  
1110 W. Wisconsin Ave. 920-734-8373  
Appleton, WI 54914 Fax: 920-734-3968

FOR:  
Paul McIntire  
425 E. Wisconsin Ave.  
Neenah, WI 54956

DATE: 5-2-16  
DRAFTED BY: dh  
SCALE: 1"=40'  
DRAWING NUMBER:  
09032A03