

PLAT OF SURVEY

LOT THIRTY-THREE (33) OF BLOCK EIGHT A (8A) IN ASSESSORS PLAT OF BLOCK 8, BIGELOW'S ADD'N., IN THE EIGHT WARD, CITY OF NEENAH, WINNEBAGO COUNTY, WISCONSIN.

LEGEND



- 1" IRON PIPE FOUND
- ⊙ 1" X 18" IRON PIPE SET
- ⬢ 3/4" IRON ROD FOUND
- ⊠ CHISELED CROSS FOUND
- ⊕ CHISELED CROSS SET
- △ "MAG" NAIL SET
- ⊙ SECTION CORNER MONUMENT
- WOOD BOARD FENCE

ALL MEASUREMENTS ARE TO THE NEAREST HUNDREDTH OF A FOOT

() PREVIOUSLY RECORDED DIMENSION

AREA
6,602 SQ. FT.
0.152 ACRES

BEARINGS ARE REFERENCED TO
THE EAST LINE OF S.
COMMERCIAL STREET.
ASSUMED TO BEAR S00°03'05"E

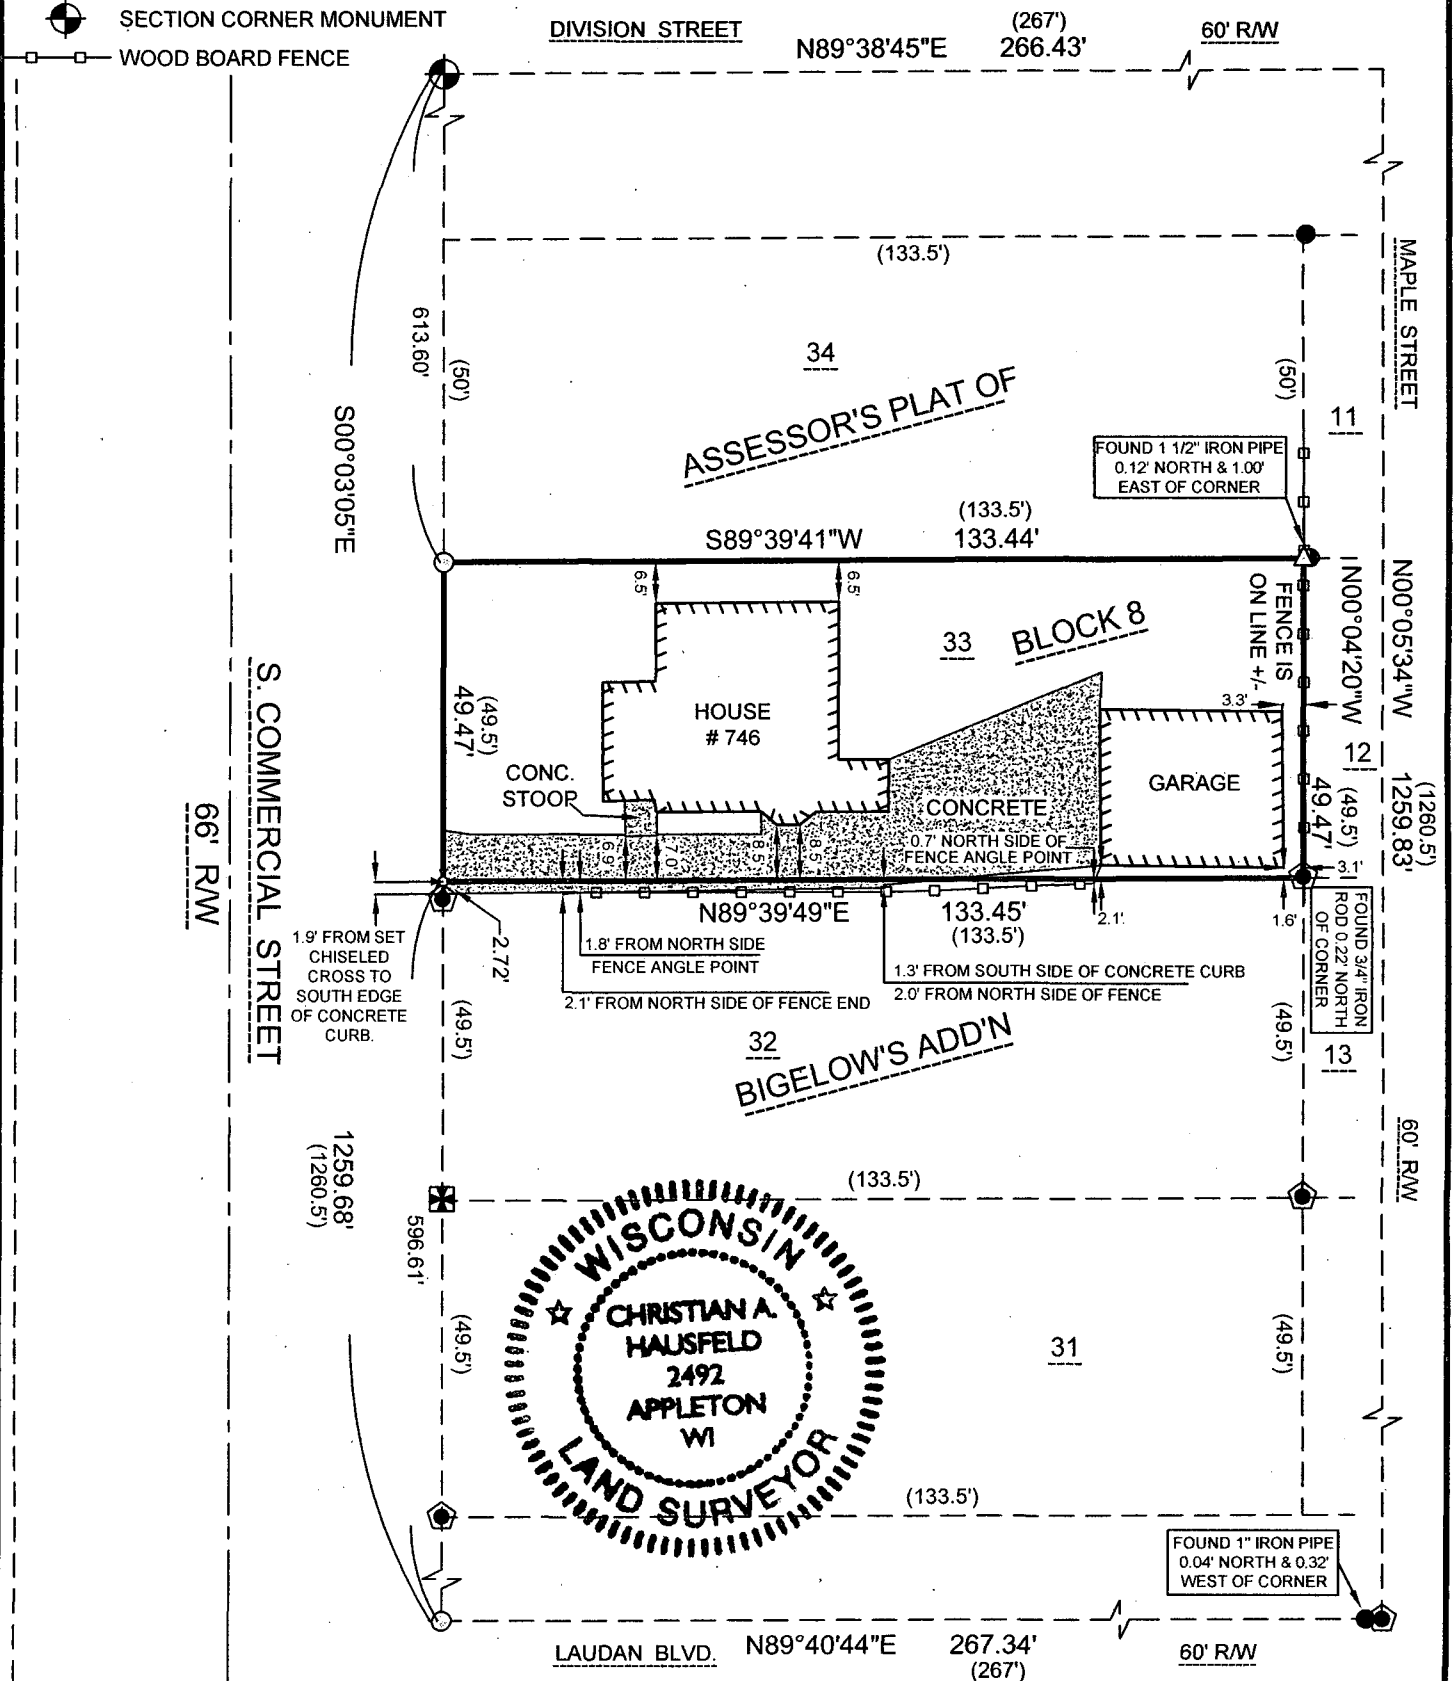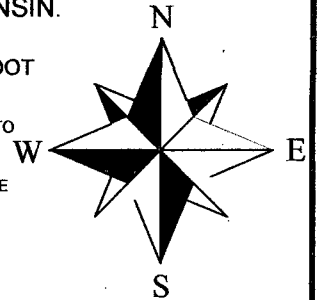


SURVEYOR'S CERTIFICATE:

I, CHRISTIAN A. HAUSFELD, WISCONSIN REGISTERED LAND SURVEYOR, HEREBY CERTIFY THAT I HAVE SURVEYED THE ABOVE DESCRIBED PROPERTY AND THAT THE MAP SHOWN IS A TRUE AND ACCURATE REPRESENTATION THEREOF TO THE BEST OF MY KNOWLEDGE AND BELIEF.

DATED THIS 23rd DAY OF April 2010

Christian A. Hausfeld
WISCONSIN REGISTERED LAND SURVEYOR S-2492
CHRISTIAN A. HAUSFELD

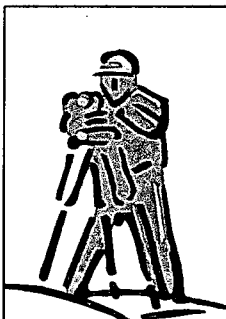

PRECISION LAND SURVEYING LLC

1024 W. TAYLOR ST. APPLETON WI

(920) 205-4895

DRAWN BY CAH	DATE 4/22/2010	SURVEY FOR JUDITH DERKS
APPROVED CAH	DATE 4/23/2010	746 S. COMMERCIAL ST. NEENAH, WI 54956
SCALE 1" = 30'	SHEET 1 OF 1	PROJECT NO. 8152