


PLAT OF SURVEY

LOT 16, BLOCK 8B, IN THE ASSESSOR'S PLAT OF BLOCK 8, BIGELOW'S ADDITION, CITY OF NEENAH, WINNEBAGO COUNTY, WISCONSIN.
SAID PARCEL CONTAINS 7,085 SQUARE FEET (0.1626 ACRES) OF LAND MORE OR LESS.

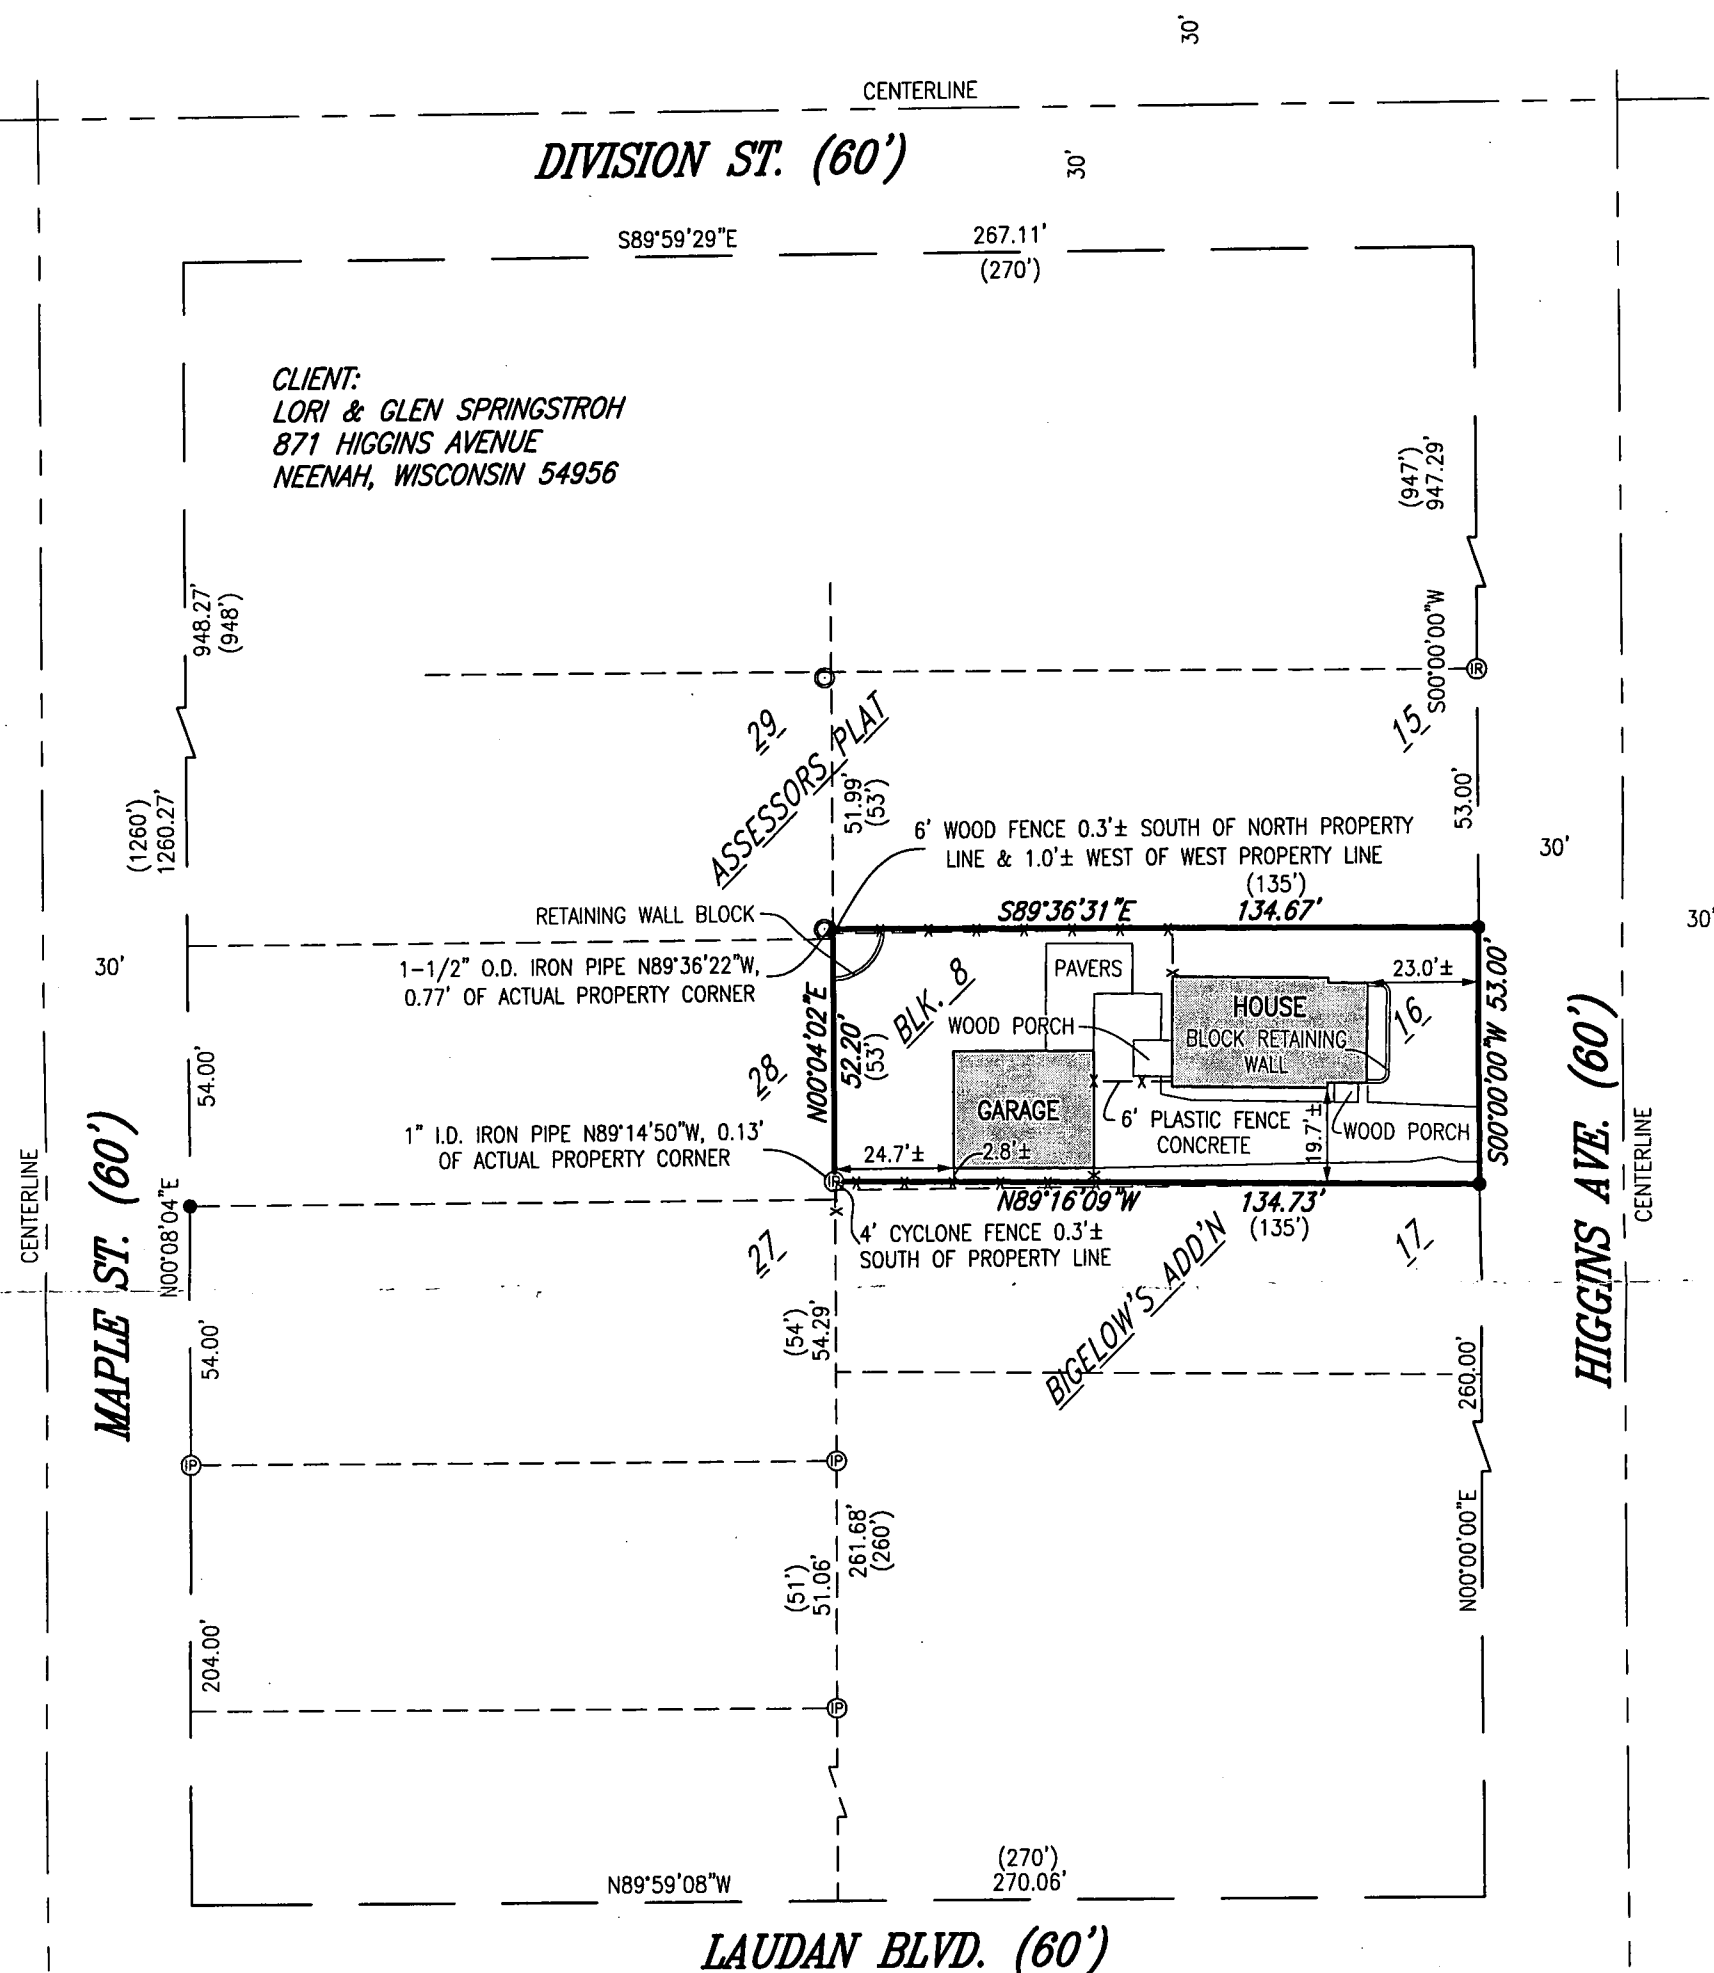

LEGEND:

- = 3/4" X 18" SOLID ROUND IRON REBAR SET, WEIGHING 1.502 LBS. PER LIN. FT.
- ⊙ = 3/4" SOLID ROUND IRON REBAR FOUND
- ⊕ = 1" I.D. IRON PIPE FOUND
- ⊗ = 1-1/2" O.D. IRON PIPE FOUND
- = MAG NAIL SET
- ▲ = 5" SPIKE SET
- ⊗ = MAG NAIL WITH CHISEL NOTCH SET
- () = RECORDED AS
- x- = EXISTING FENCE

NORTH IS REFERENCED TO THE WEST RIGHT OF WAY LINE OF HIGGINS AVENUE, BLOCK 8B, IN THE ASSESSOR'S PLAT OF BLOCK 8, BIGELOW'S ADDITION, CITY OF NEENAH, WINNEBAGO COUNTY, WISCONSIN WHICH IS ASSUMED TO BEAR S00°00'00"W




NOTE:

THE NORTH AND SOUTH LINES OF THE PROPERTY WERE ESTABLISHED BASED ON EXISTING MONUMENTS AND OCCUPATION LINES.

I HEREBY CERTIFY THAT I HAVE SURVEYED THE ABOVE DESCRIBED PROPERTY AS SHOWN ACCORDING TO THE OFFICIAL RECORDS AND THAT THIS PLAT OF SURVEY IS A CORRECT REPRESENTATION OF SAID SURVEY TO THE BEST OF MY KNOWLEDGE AND BELIEF.

Robert F. Reider 8-10-11
ROBERT F. REIDER, RLS-1251 DATED

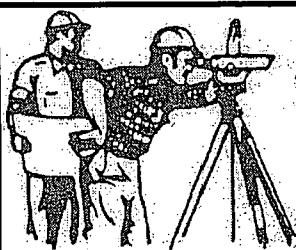

CAROW LAND SURVEYING CO., INC.

615 N. LYNNDAL DRIVE., P.O. BOX 1297
APPLETON, WISCONSIN 54912-1297
PHONE 920-731-4168 FAX 731-5673

SCALE
1" = 40'
DRAWN BY
rfr RDD
PROJECT NO.
A1107.1