

PLAT OF SURVEY

BEING PART OF LOT 8, FIRST ADDITION TO LAKE VIEW, CITY OF NEENAH, WINNEBAGO COUNTY, WISCONSIN. BEING PART OF LANDS DESCRIBED IN DOCUMENT NUMBER 911054.



CEDAR STREET (50')

LEGEND:

● = 3/4" x 24" SOLID ROUND IRON REBAR SET, WEIGHING 1.502 LBS. PER LIN. FT.

○ = 1" IRON PIPE FOUND

() = RECORDED AS DISTANCE


■ = CONCRETE

= SAW CUT ON CONCRETE WALK SET

CLIENT:

PAUL ZUHLKE
673 S. PARK AVE.
NEENAH, WI 54956

NOTE: ONLY A PORTION OF THE SURVEY WAS
RE-STAKED ON SEPTEMBER 4, 2008 AS
PER THE CLIENT'S INSTRUCTIONS.

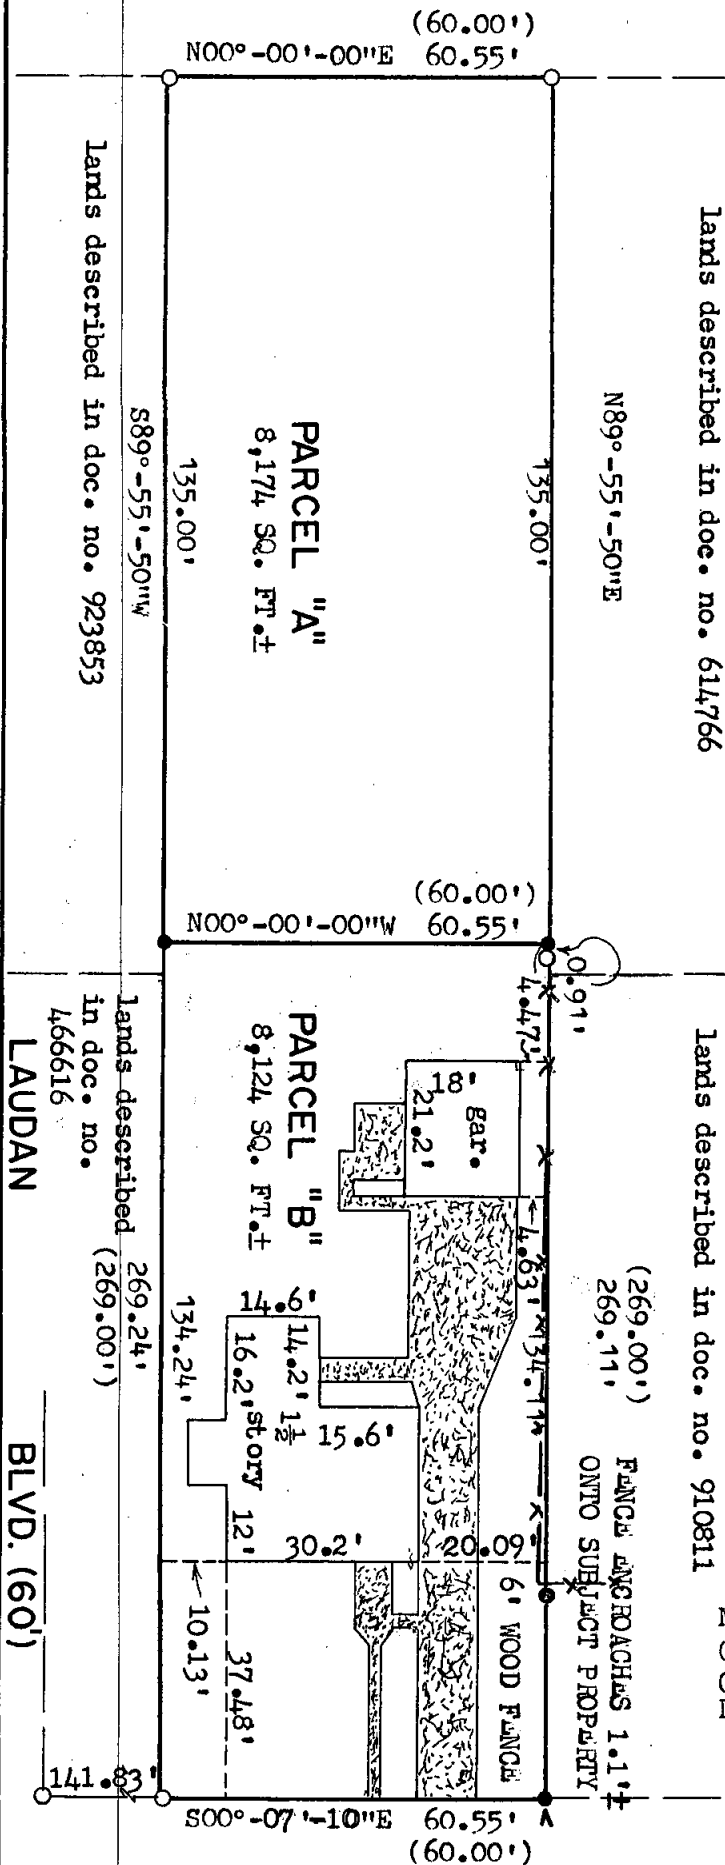

NORTH IS REFERENCED TO THE EAST LINE OF CEDAR STREET, CITY OF NEENAH, WINNEBAGO COUNTY, WISCONSIN WHICH IS ASSUMED TO BEAR DUE NORTH.

I HEREBY CERTIFY THAT I HAVE SURVEYED THE ABOVE DESCRIBED PROPERTY AS SHOWN ACCORDING TO THE OFFICIAL RECORDS AND THAT THIS PLAT OF SURVEY IS A CORRECT REPRESENTATION OF SAID SURVEY TO THE BEST OF MY KNOWLEDGE AND BELIEF.

Robert F. Reider 9-12-96
ROBERT F. REIDER, RLS-1251 DATED

SOUTH PARK AVE. (66')



CAROW LAND SURVEYING CO., INC.

1837 W. WISCONSIN AVE., P.O. BOX 1297
APPLETON, WISCONSIN 54912-1297
PHONE 414-731-4168 FAX 731-5673

SCALE 1"=30'
DRAWN BY ec-ms MS DV
PROJECT NO. A969.3-08