
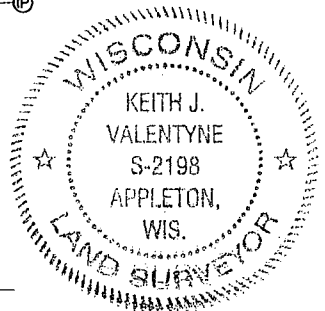


PLAT OF SURVEY

DESCRIPTION: ALL OF LOT THREE (3), COMPLEAT HOUSE PLAT, CITY OF NEENAH, WINNEBAGO COUNTY, WISCONSIN.

NORTH IS REFERENCED TO THE WEST RIGHT-OF-WAY LINE OF ELM STREET, CITY OF NEENAH, WINNEBAGO COUNTY, WISCONSIN, WHICH IS ASSUMED TO BEAR N00°00'00"W.

CLIENT:
JEFF LAWRENCE
769 ELM STREET
NEENAH, WI 54956

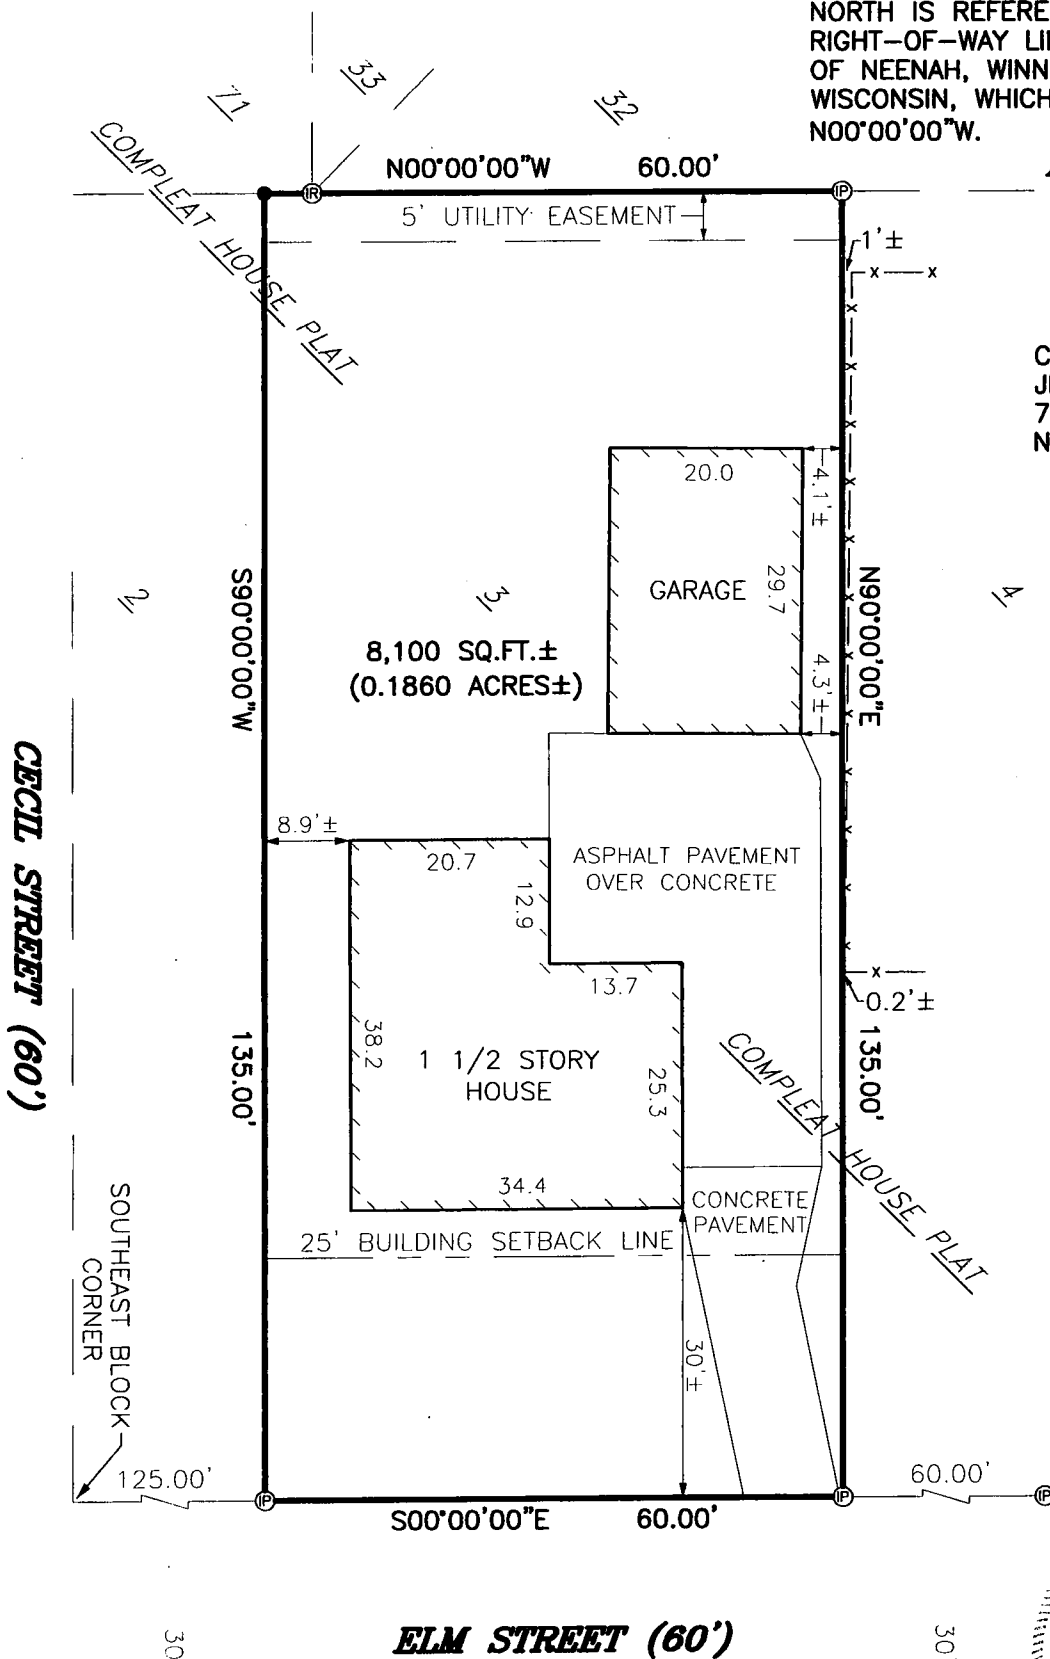

LEGEND:

- = 3/4" X 24" SOLID ROUND IRON REBAR SET, WEIGHING 1.502 LBS. PER LIN. FT.
- Ⓡ = 3/4" SOLID ROUND IRON REBAR FOUND
- Ⓟ = 1" I.D. ROUND IRON PIPE FOUND
- x- = EXISTING 4' WOOD FENCE

I HEREBY CERTIFY THAT I HAVE SURVEYED THE ABOVE DESCRIBED PROPERTY AS SHOWN ACCORDING TO THE OFFICIAL RECORDS AND THAT THIS PLAT OF SURVEY IS A CORRECT REPRESENTATION OF SAID SURVEY

Keith J. Valentyne 4-18-06
KEITH J. VALENTYNE, RLS-2198 DATED



CAROW LAND SURVEYING CO., INC.

615 N. LYNNDAL DRIVE., P.O. BOX 1297
APPLETON, WISCONSIN 54912-1297
PHONE 920-731-4168 FAX 731-5673

SCALE

1" = 20'

DRAWN BY

KV-AC DGV

PROJECT NO.

A064.1