



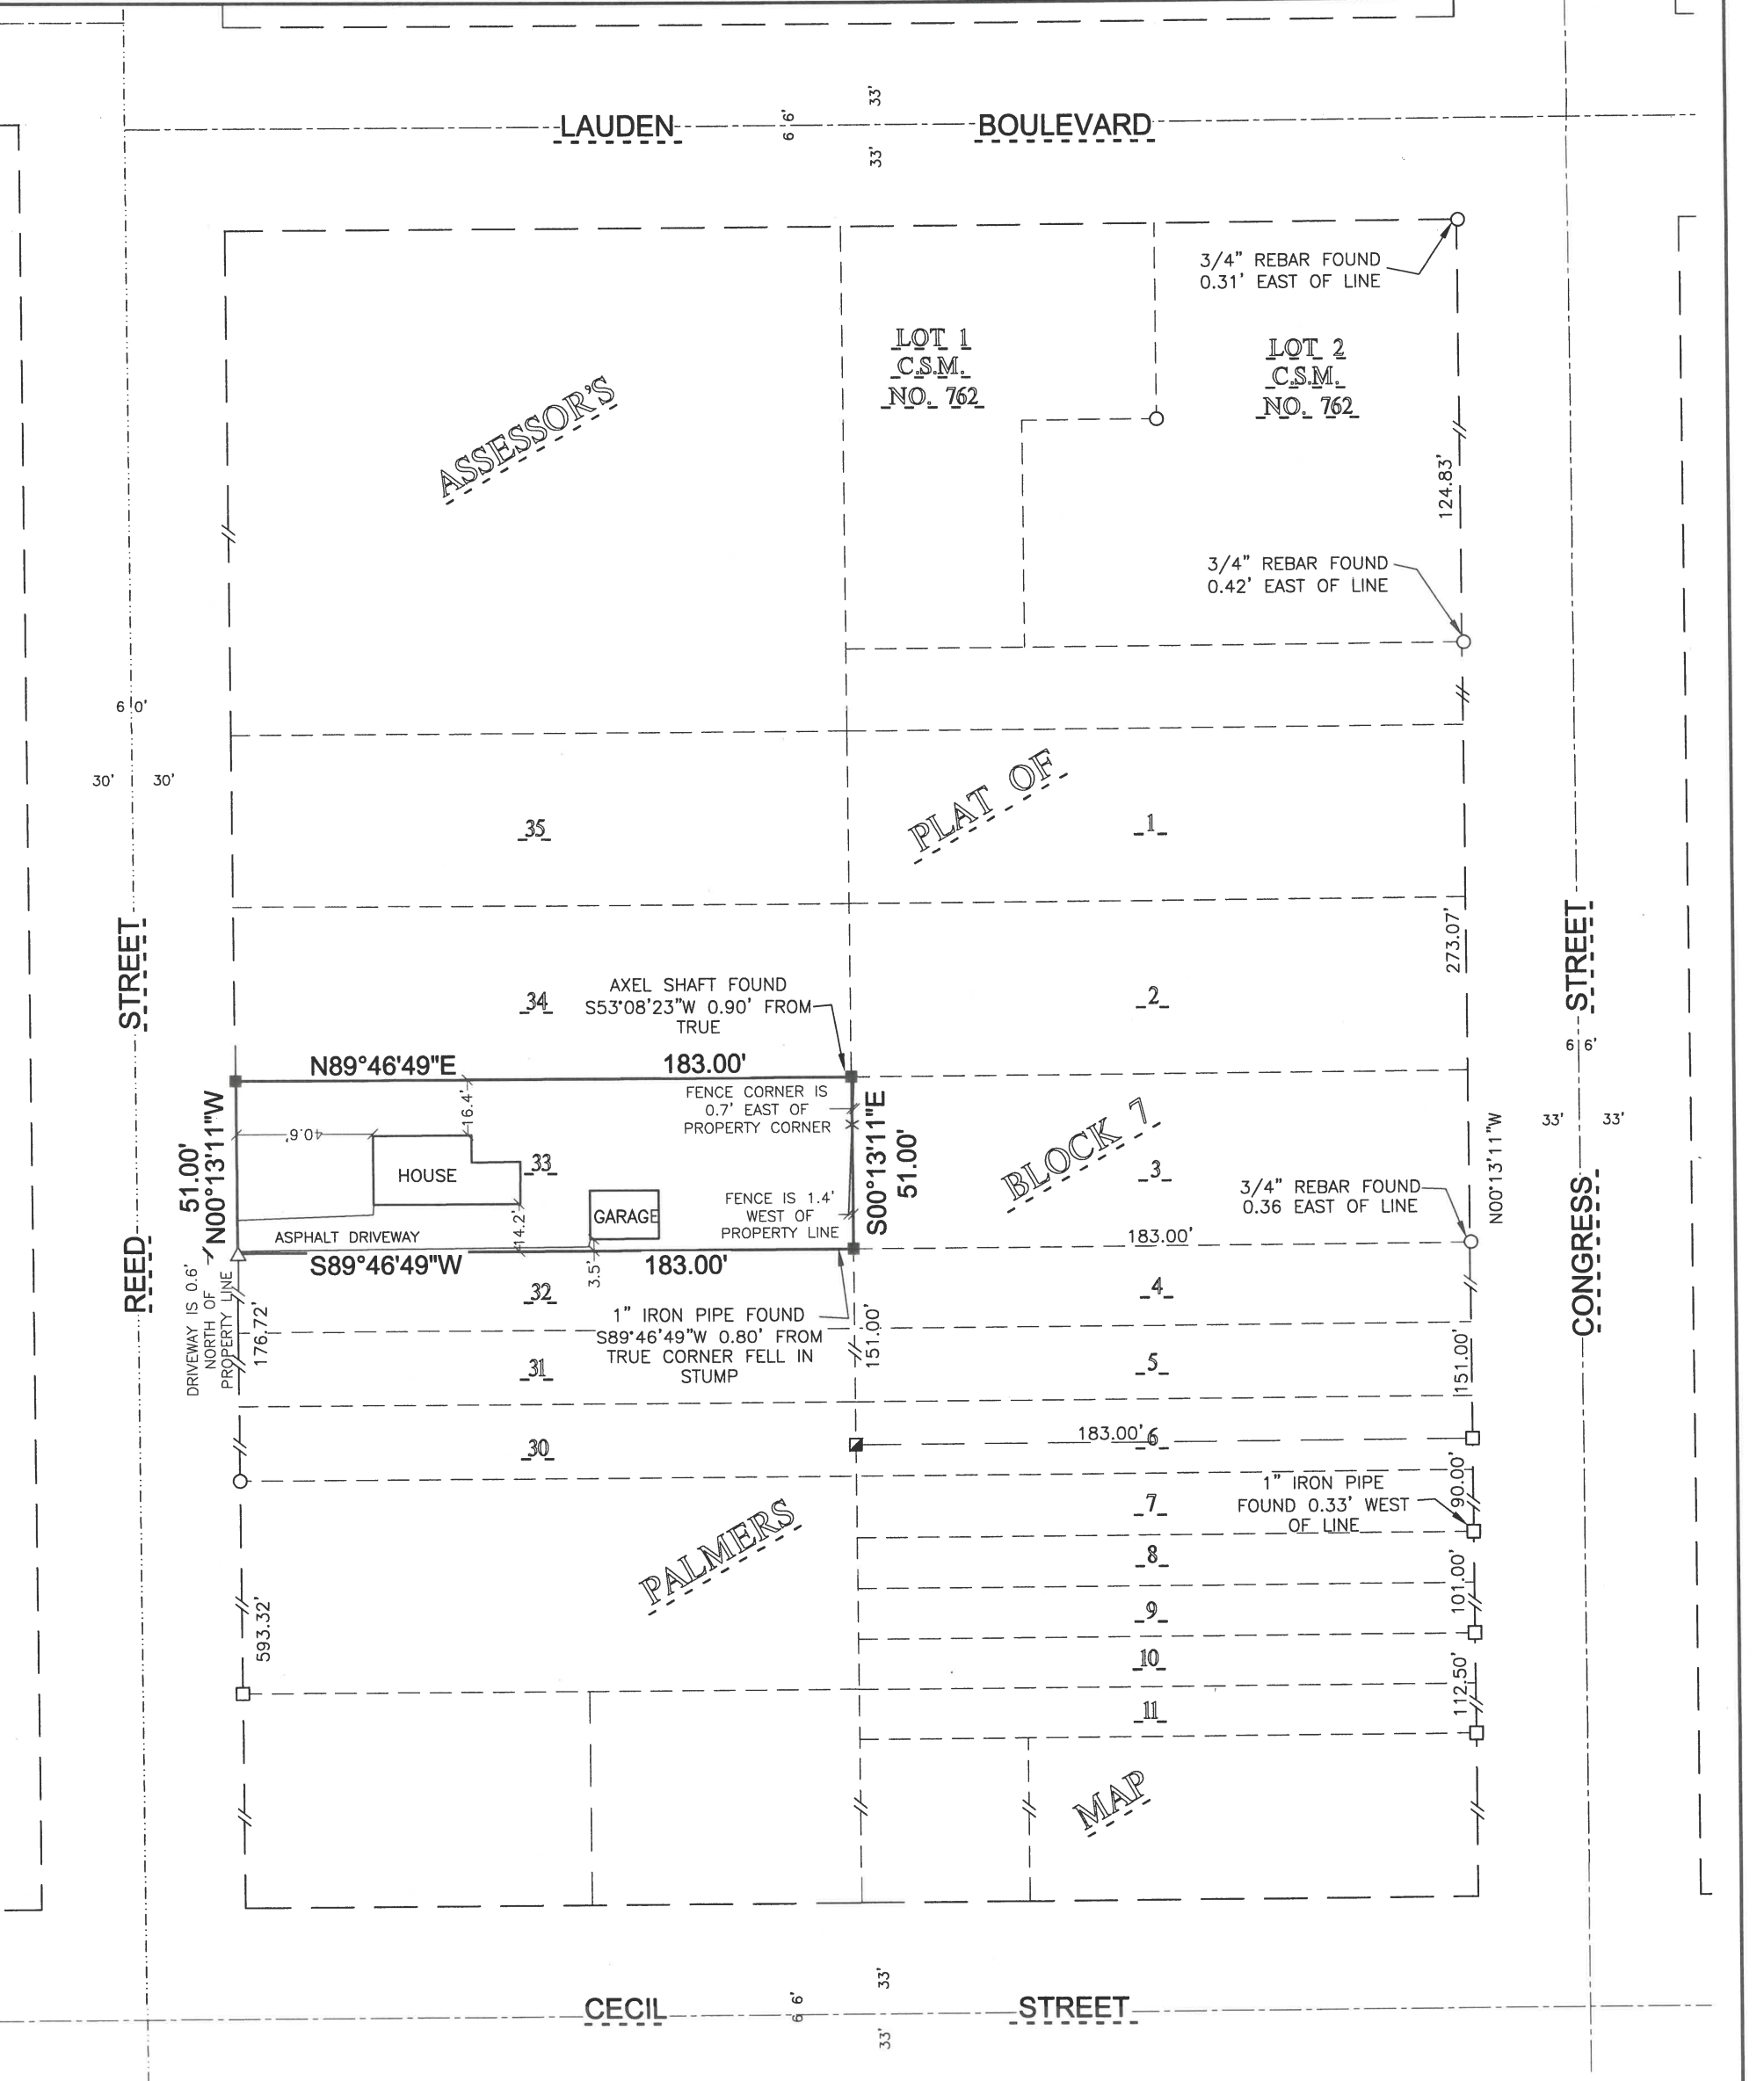

LEGEND

- 1" O.D. IRON PIPE SET, 18" LONG, WEIGHING 1.130 LBS. PER LIN. FOOT
- 1" O.D. IRON PIPE FOUND
- 3/4 REBAR FOUND
- 1" IRON ROD FOUND
- 1/2" REBAR FOUND

BEARINGS ARE REFERENCED TO THE WINNEBAGO COUNTY COORDINATE SYSTEM

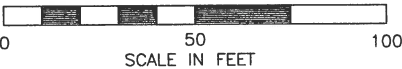

TAX PARCEL NO.: 80900320000

DEED OF REFERENCE: DOCUMENT NO. 1881209

PARCEL AREA: 5,999 SQ. FT.

SURVEYOR'S CERTIFICATE

I, MICHAEL L. ROUBAL, HEREBY CERTIFY THAT I HAVE SURVEYED THIS PROPERTY AND THIS MAP IS A TRUE REPRESENTATION THEREOF AND IS, TO THE BEST OF MY KNOWLEDGE AND BELIEF, A TRUE AND ACCURATE REPRESENTATION THEREOF.

DATED THIS THE 30TH DAY OF SEPTEMBER, 2024

MICHAEL L. ROUBAL,  
PROFESSIONAL LAND SURVEYOR S-2442



PLAT OF SURVEY

ALL OF LOT 33, BLOCK 7, ASSESSORS PLAT OF BLOCK 7  
PALMER'S MAP, CITY OF NEENAH, WINNEBAGO COUNTY,  
WISCONSIN,

PREPARED FOR: SUE GABRIEL  
726 REED STREET  
NEENAH, WI 54956

| DRAWN BY |      | CHECKED  | APPROVED |
|----------|------|----------|----------|
| LWL      |      | MLR      | MLR      |
| NO.      | DATE | REVISION |          |
|          |      |          |          |
|          |      |          |          |
Martenson & Eisele, Inc.

1377 Midway Road  
Menasha, WI 54952  
www.martenson-eisele.com  
info@martenson-eisele.com  
920.731.0381 1.800.236.0381



Planning  
Environmental  
Surveying  
Engineering  
Architecture