


Plat of Survey

All of Lot 5 and the north 15 feet 6, Block
4, Bassett's 3rd Addition, City of Neenah,
Winnebago County, Wisconsin

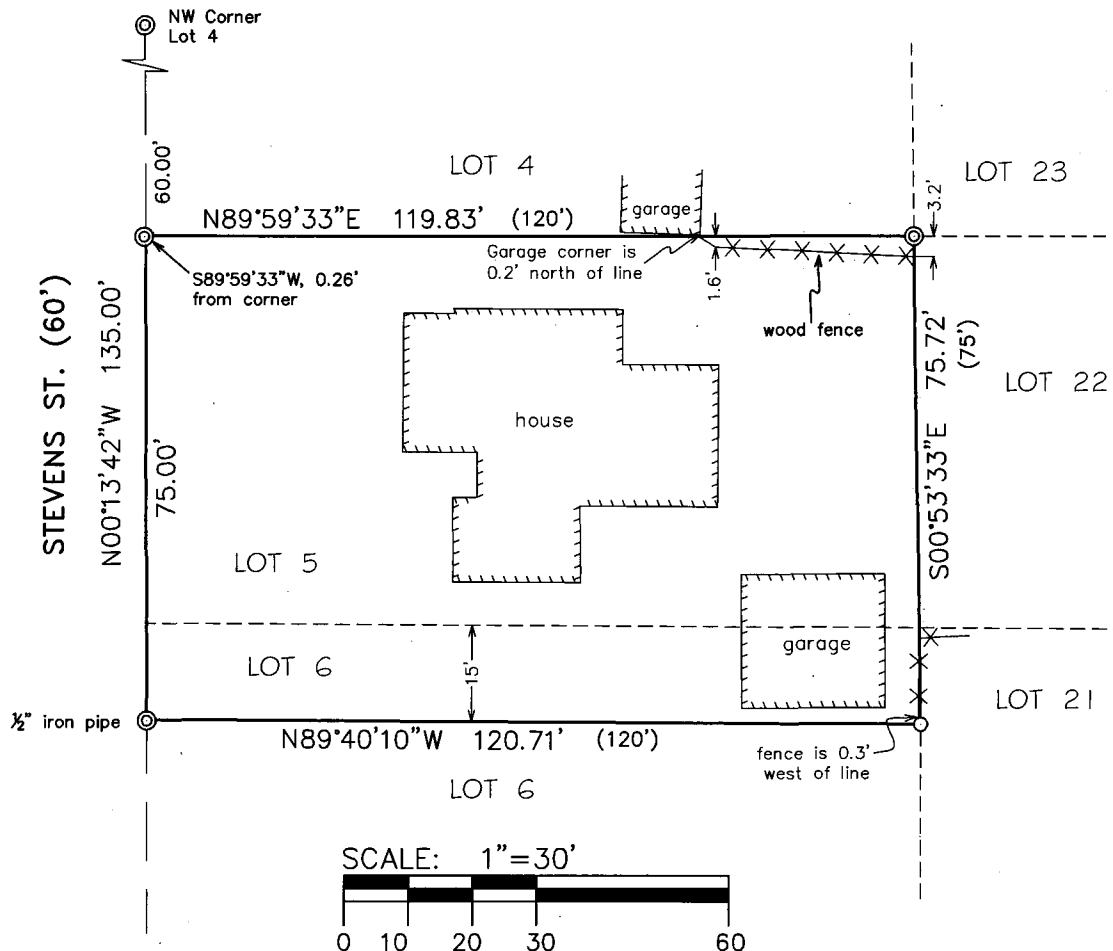

North is referenced to the Wisconsin
County Coordinate System, Outagamie
County (NAD 1983/91 datum)



LEGEND

- = Found 3/4" iron rod
- ⊙ = Found 1" iron pipe (1.315" O.D.) unless specified otherwise
- () = Recorded as
- *** = Fence line

I, David Hebert, RLS, do hereby certify that this plat of survey is a correct representation of the lands described.

HAI Hebert Associates, Inc.
 LAND SURVEYING • SOIL TESTING
 1110 W. Wisconsin Ave. 920-734-8373
 Appleton, WI 54914 Fax: 920-734-3968

FOR:
 Paul Steger
 224 Stevens St.
 Neenah, WI 54956

DATE: 6-23-14
 DRAFTED BY: dh
 SCALE: 1"=30'
 DRAWING NUMBER:
 14039A01