



Plat of Survey

Part of Bassett's 4th Addition to Neenah, being
part of the Southwest $\frac{1}{4}$ of the Northwest $\frac{1}{4}$,
Section 27, T20N, R17E, City of Neenah,
Winnebago County, Wisconsin

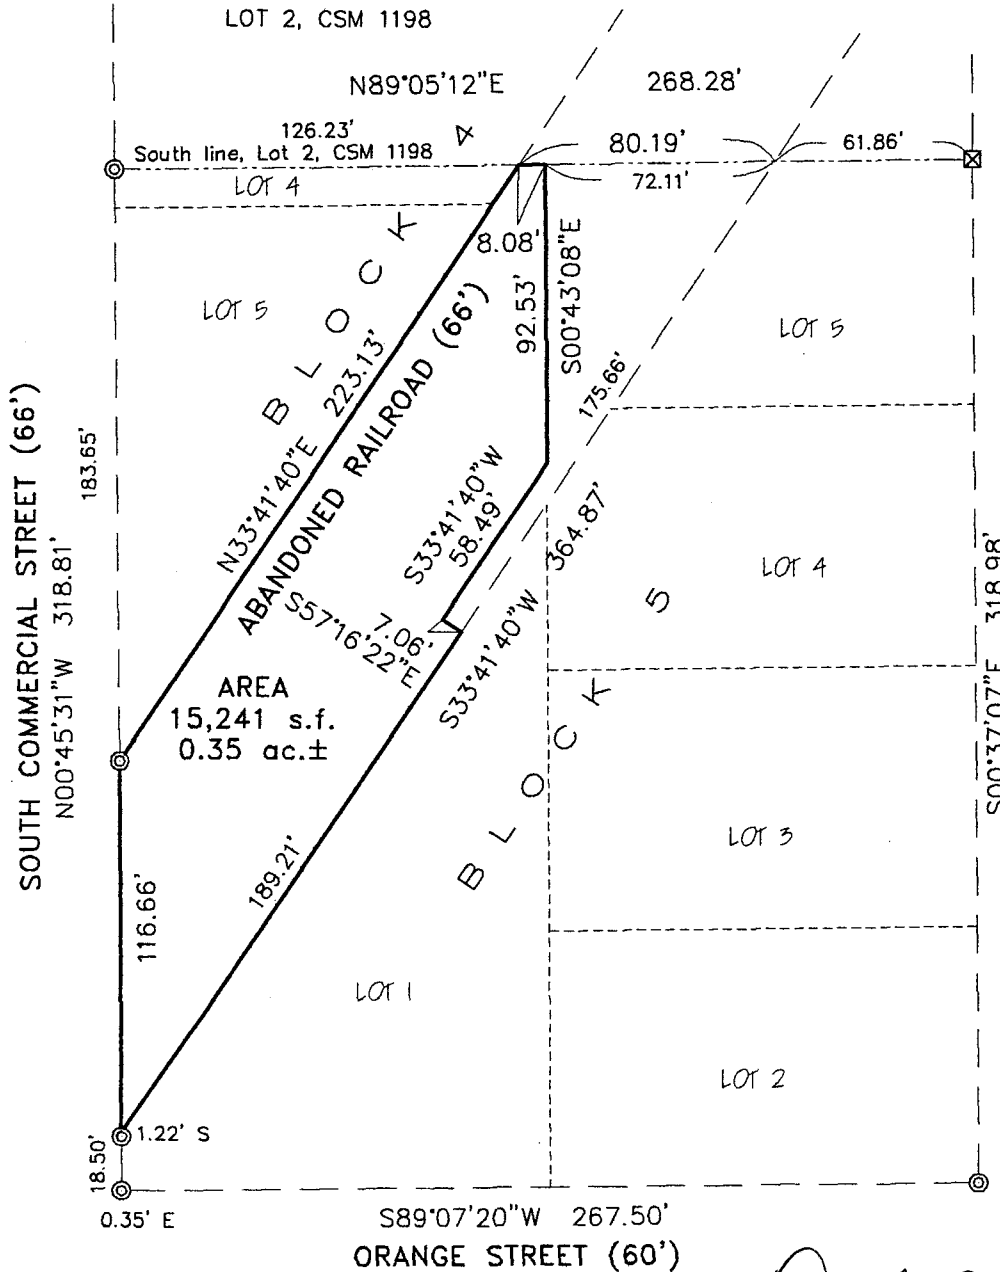

SCALE: 1"=60'

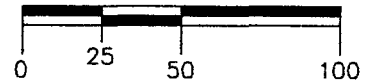

LEGEND

- ⊙ = Found 1" (nominal) iron pipe
- ⊠ = Set chisel X



I, David Hebert, RLS, do hereby certify that this plat of
survey is a correct representation of the lands described.

REVISED: 4-10-06

HAI Hebert Associates, Inc.
LAND SURVEYING • SOIL TESTING • ENGINEERING SYSTEMS
1110 W. Wisconsin Ave. 920-734-8373
Appleton, WI 54914 Fax: 920-734-3968

A SURVEY FOR:
Larson Engineering
1500 Casaloma Drive
Suite 302
Appleton, WI 54913-8219

DATE: 3-14-06
DRAFTED BY: dh
SCALE: 1"=60'
DRAWING NUMBER:
06023A02