


Plat of Survey

Lot 30 and the West ½ of Lot 31, Block 1,
Winnebago Heights, City of Neenah,
Winnebago County, Wisconsin


SCALE: 1"=30'



WINNEBAGO HEIGHTS (60')

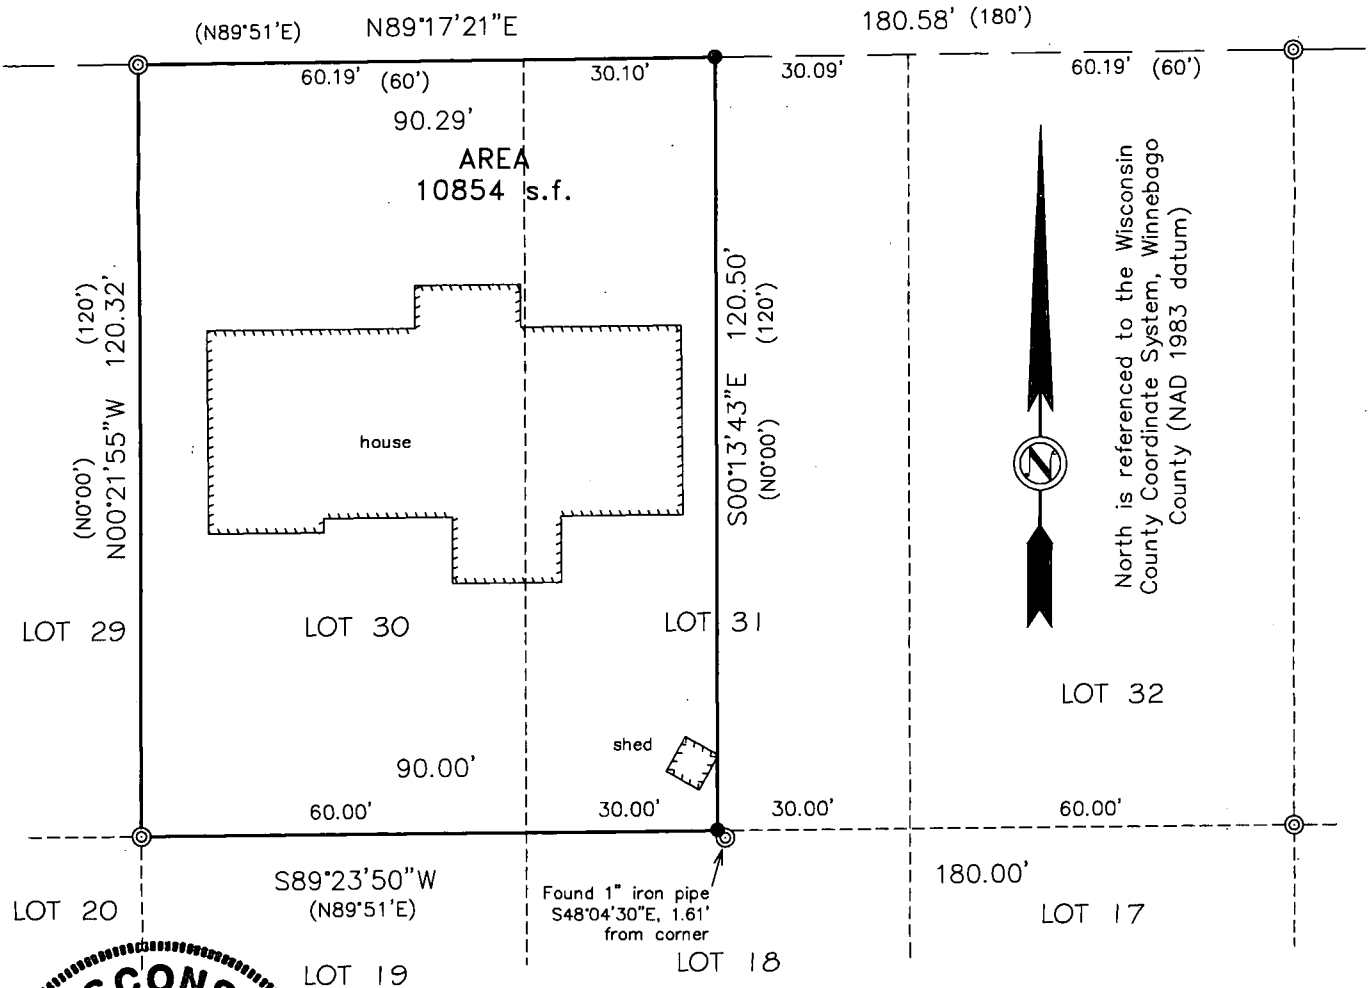

North is referenced to the Wisconsin
County Coordinate System, Winnebago
County (NAD 1983 datum)

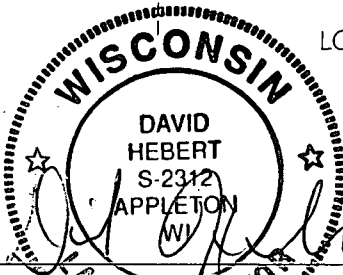

I, David Hebert, PLS, do hereby certify that this plat of
survey complies with Chapter A-E7 and is correct to the
best of my knowledge and belief.

LEGEND

- = Set ¾" x 18" iron rebar
Wt. = 1.502 lbs/lf
- ⊙ = Found 1" iron pipe (1.315" O.D.)
- () = Recorded as



Hebert Associates, Inc.
Land Surveying

1110 W. Wisconsin Ave. 920-734-8373
Appleton, WI 54914 Fax: 920-734-3968

FOR:

Juana Bevers
601 Winnebago Heights
Neenah, WI 54956

DATE: 9-19-18

DRAFTED BY: DH

SCALE: 1"=30'

DRAWING NUMBER:

18050A01