
## "PLAT OF SURVEY"

PART OF LOTS 6 AND 7, BLOCK 1, LAKECREST SUBDIVISION PART OF LOTS 13 AND 14. 1ST ADD'N TO LAKEVIEW, AND ALSO A REPLAT OF PART OF LOT 83 DENNHARDT'S REPLAT, IN THE WEST ONE-HALF (1/2) OF THE SOUTHEAST QUARTER (1/4) OF SECTION 27, TOWNSHIP 20 NORTH, RANGE 17 EAST, FIRST WARD, CITY OF NEENAH, WINNEBAGO COUNTY, WISCONSIN, DESCRIBED AS FOLLOWS: BEGINNING AT A POINT IN THE NORTHWEST CORNER OF BLOCK 1; THENCE SOUTH 213.89 FEET TO A POINT; THENCE EAST ON AND ALONG A LINE BEING 31.18 FEET NORTH AND PARALLEL WITH THE SOUTH LINE OF LOT 7, 140.05 FEET TO A POINT ON THE EAST LINE OF LOT 7; THENCE NORTHERLY ON AND ALONG A CURVE, WITH A RADIUS OF 60 FEET TO THE EAST, 76.5 FEET TO A POINT; THENCE NORTHWESTERLY TO THE POINT OF BEGINNING. SUBJECT TO COVENANTS, RESTRICTIONS AND EASEMENTS OF RECORD. BEING LANDS DESCRIBED IN DOCUMENT NUMBER 1581423. SAID PARCEL CONTAINS 19,642 SQUARE FEET (0.4509 ACRES) OF LAND MORE OR LESS.

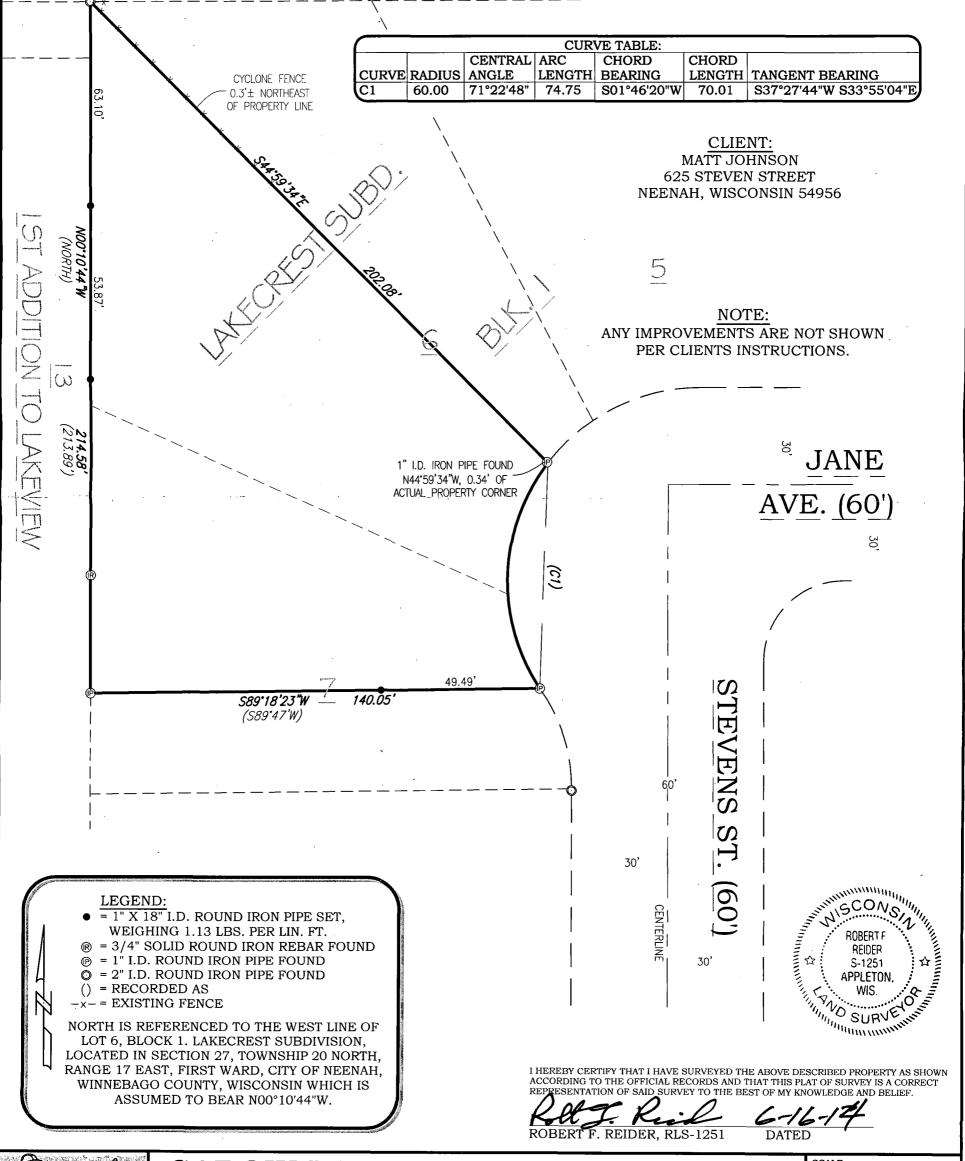





## CAROW LAND SURVEYING CO., INC.

615 N. LYNNDALE DRIVE, P.O. BOX 1297 APPLETON, WISCONSIN 54912-1297 PHONE: (920)731-4168 FAX: 731-5673 1" = 30'

DRAWN BY

cp RDD

PROJECT NO.

A1405.5