



PLAT OF SURVEY

LOT 17, BLOCK 1, BUD DURHAM PLAT, BEING A PART OF THE NE1/4 OF THE SW1/4, SECTION 28, T.20N., R.17E., CITY OF NEENAH, WINNEBAGO COUNTY, WISCONSIN

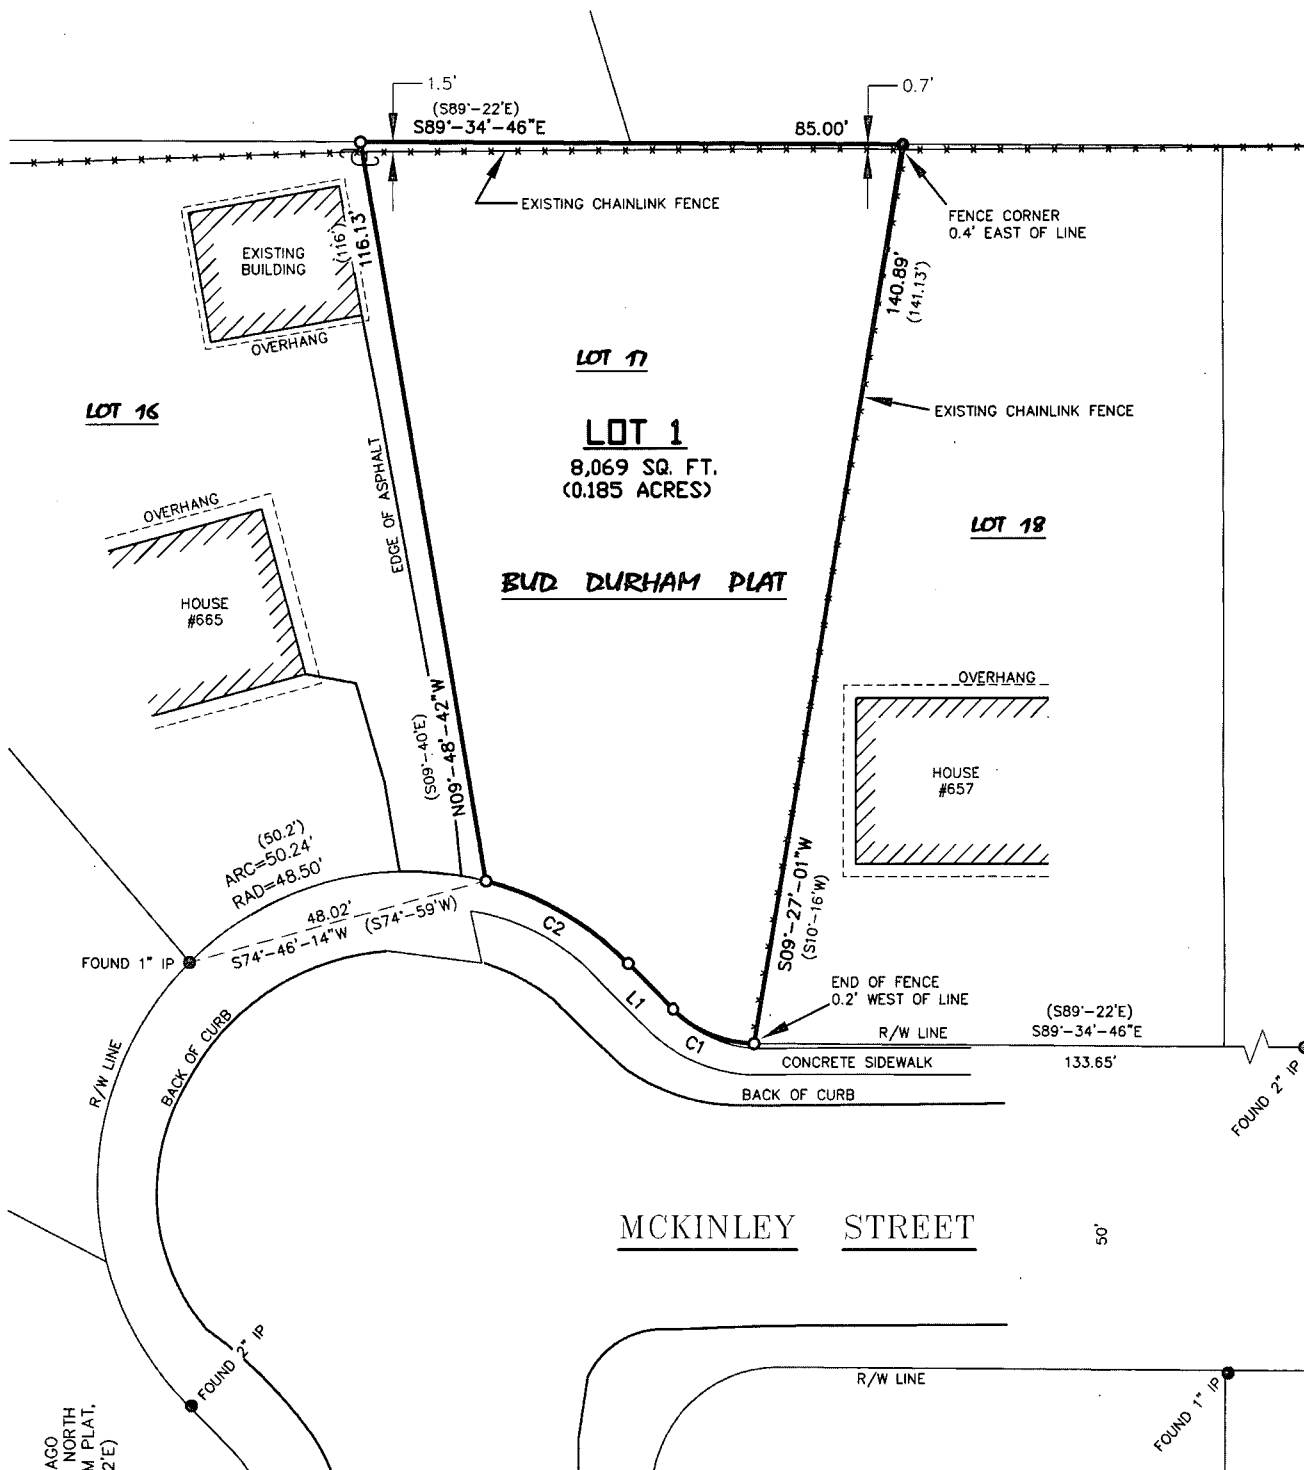

BEARINGS REFERENCED TO THE WINNEBAGO COUNTY COORDINATE SYSTEM AND THE NORTH LINE OF LOT 17, BLOCK 1, BUD DURHAM PLAT, WHICH BEARS: S89°-34'-46"E (S89°-22'E)

GRAPHIC SCALE
1 inch = 30 ft.

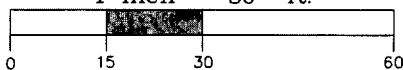

SURVEYOR'S NOTES


-PARCEL NO. 80601790000
-DEED DOC. NO. 1562443

SURVEYOR'S CERTIFICATE

I, Steven C. DeJong, Professional Land Surveyor of Meridian Surveying, LLC., certify that I have surveyed the described property and that the map shown is a true and accurate representation thereof to the best of my knowledge and belief.

Dated this 24th day of MARCH, 2020.

WISCONSIN PROFESSIONAL LAND SURVEYOR
Steven C. DeJong, S-2791

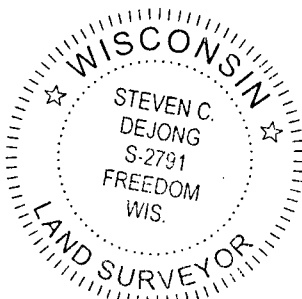

CURVE TABLE

CURVE	RADIUS	CENT. ANG.	CHORD BEARING	CHORD	LENGTH
C1	18.20'	044°-39'-38"	S67°-14'-16"E (N67°-01'-30"W)	13.83'	14.20'
C2	48.50'	030°-39'-13"	N60°-13'-46"W (N60°-01'W)	25.65'	25.95'

LINE TABLE

LINE	BEARING	DISTANCE
L1	N44°-53'-46"W (N44°-41'W)	10.00'

-LEGEND-

- = 1" X 18" IRON PIPE SET (1.130 LB./FT.)
- = 1" IRON PIPE FOUND
- ⊙ = EXISTING POWER POLE
- = CHAINLINK FENCE LINE
- = PROPERTY LINE
- () = RECORDED INFORMATION

MERIDIAN
SURVEYING, LLC

N9637 Friendship Drive Kaukauna, WI 54130
Office: 920-993-0881
Fax: 920-273-6037

DRAWN BY: J.D.
CHECKED BY: S.C.D.
JOB NO.: 11917

FIELD WORK DATE: 3-12-20
FIELD BOOK: M-54, PG. 49
SHEET 1 OF 1

SURVEYED FOR
GREATER FOX CITIES AREA
HABITAT FOR HUMANITY INC.
921 MIDWAY ROAD
MINASHA, WI 54952

SITE ADDRESS:
MCKINLEY STREET
NEENAH, WI 54956