


PLAT OF SURVEY

LOT 3, BLOCK 20, SHERRY'S FIRST ADDITION TO SHERRY TOWN,
CITY OF NEENAH, WINNEBAGO COUNTY, WISCONSIN

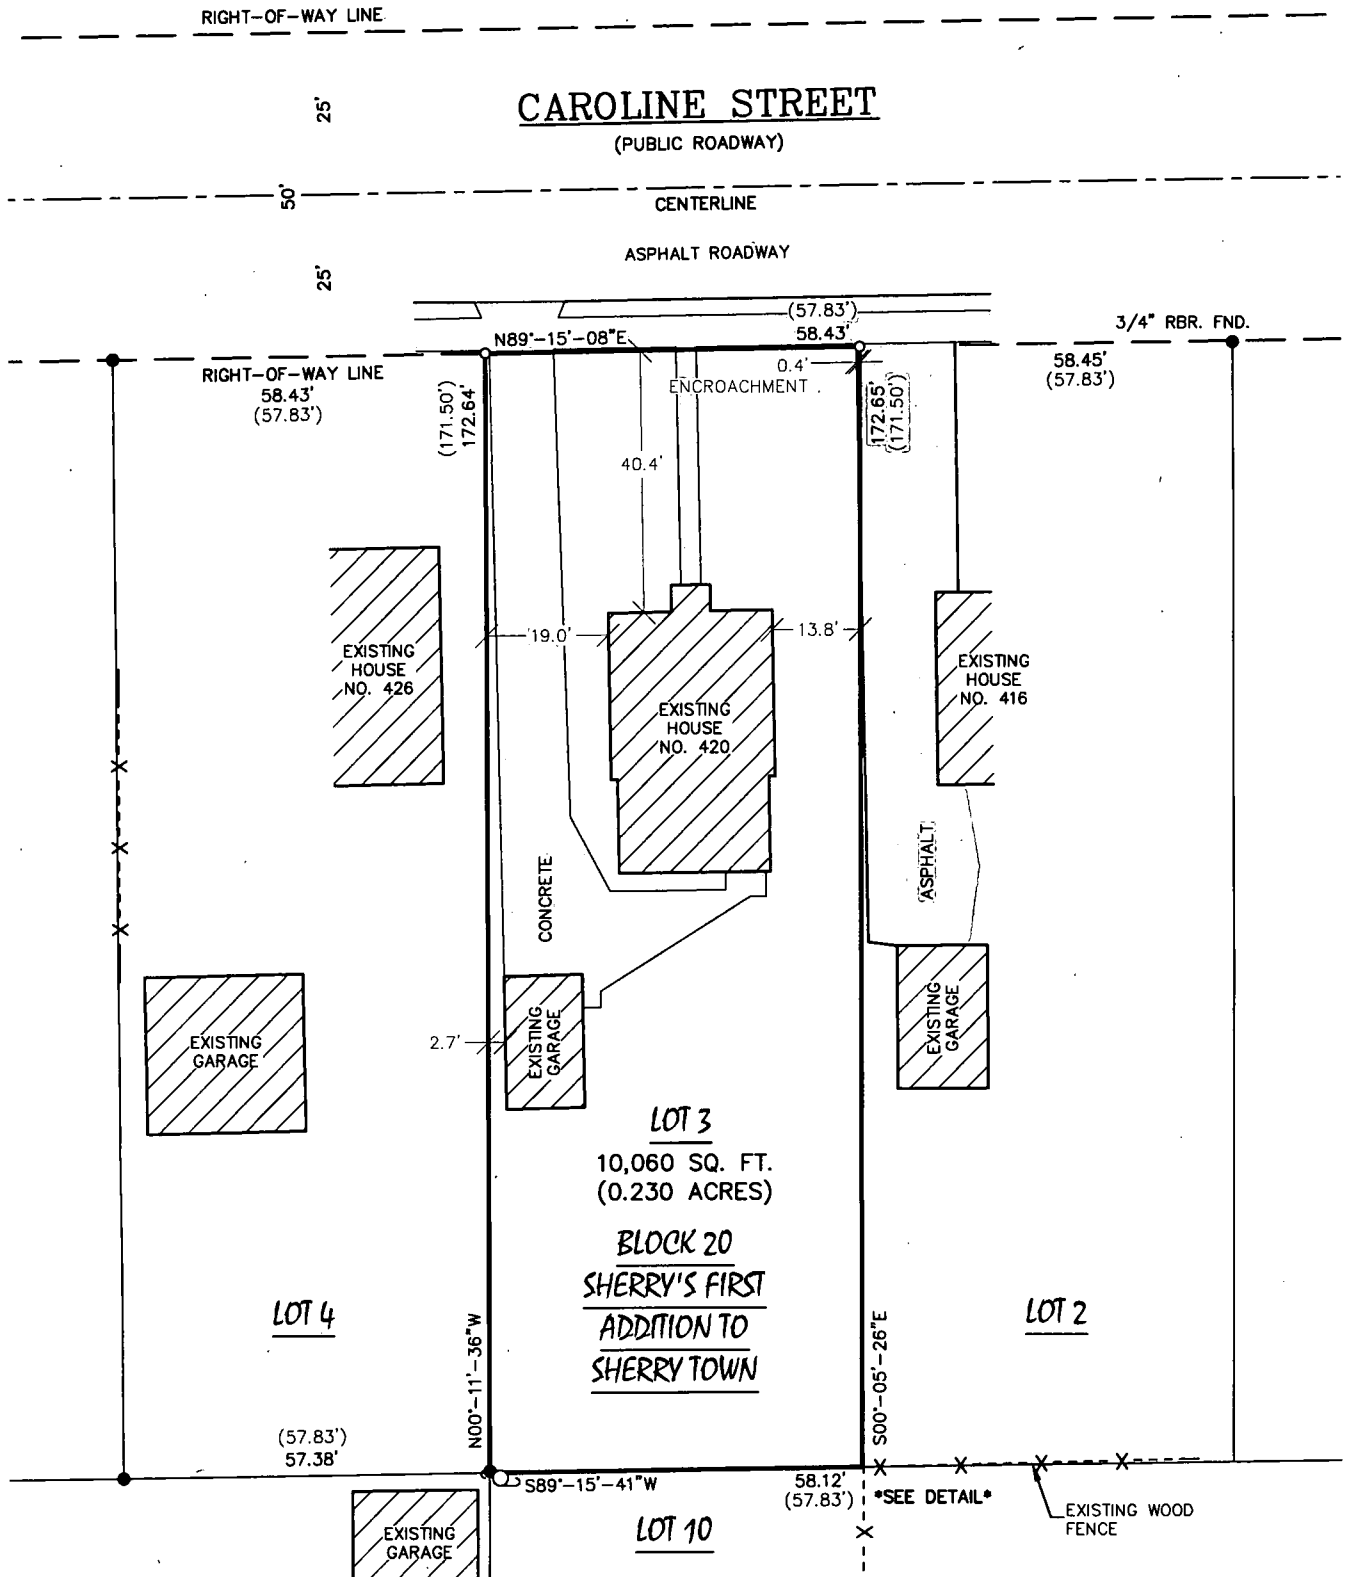

SURVEY NOTES:


-PARCEL NO.: 80401300000
-DEED: DOCUMENT NO. 1601847

SURVEYOR'S CERTIFICATE

I, Steven C. DeJong, Professional Land Surveyor of Meridian Surveying, LLC., certify that I have surveyed the described property and that the map shown is a true and accurate representation thereof to the best of my knowledge and belief.

Dated this 12TH day of SEPTEMBER, 2017.


WISCONSIN PROFESSIONAL LAND SURVEYOR
Steven C. DeJong, S-2791

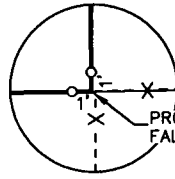


-LEGEND-

- = 1" X 18" IRON PIPE SET
- = 1" IRON PIPE FOUND
- () = RECORDED INFORMATION
- ⊕ = EXISTING POWER POLE
- x- = EXISTING FENCE

GRAPHIC SCALE
1 inch = 30 ft.

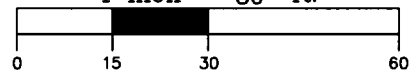

BEARINGS REFERENCED TO THE
WINNEBAGO COUNTY COORDINATE SYSTEM

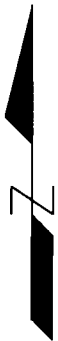

MERIDIAN
SURVEYING, LLC



N8774 Firelane 1 Office: 920-993-0881
Menasha, WI 54952 Fax: 920-273-6037

DRAWN BY: J.B.
CHECKED BY: S.C.D.
JOB NO.: 9697

FIELD WORK DATE: 9-1-17
FIELD BOOK: N/A
SHEET 1 of 1

SURVEYED FOR:
KRISTINA JANSEN
420 CAROLINE ST.
NEENAH, WI 54956