


PLAT OF SURVEY

PART OF LOT 5 BLOCK 5, IN THE "MAP OF SHERRYTOWN", IN SECTION 28, TOWNSHIP 20 NORTH, RANGE 17 EAST, CITY OF NEENAH, WINNEBAGO COUNTY, WISCONSIN.

SURVEY FOR:
NATHAN KENNEDY
417 ISABELLA ST.
NEENAH, WI 54956



BEARINGS ARE REFERENCED TO THE
WEST LINE OF ISABELLA ST.
ASSUMED TO BEAR N 00°00'00" E
Scale 1 inch = 30 feet

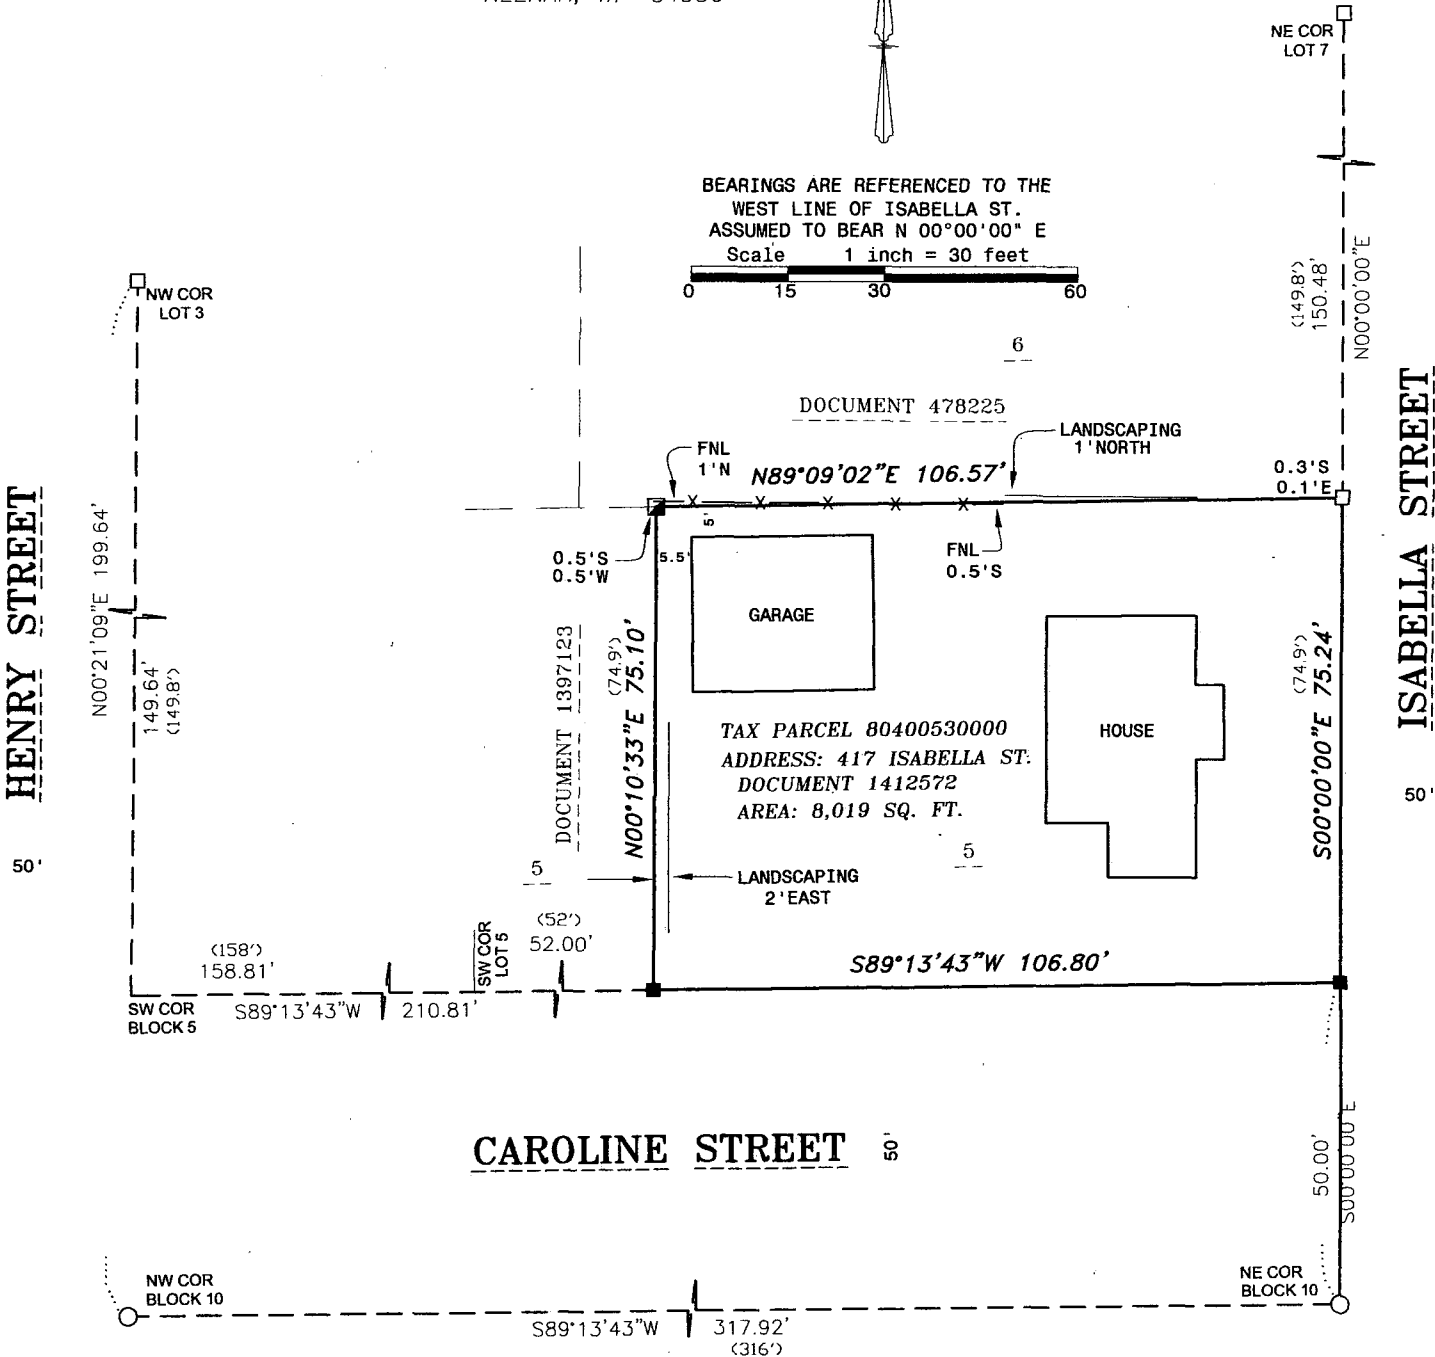

I, Andrew J. Shie, Wisconsin Registered Land Surveyor, hereby certify that I have fully complied with Chapter 236 and A-E7 of the Wisconsin State Statutes, and that I have surveyed and mapped all boundaries shown on this map to the best of my knowledge and belief.

Andrew J. Shie 2/29/2012
Andrew J. Shie Date
Wisconsin Registered Land Surveyor S-2504

FOX VALLEY
LAND SURVEYING



2909 W. TILLMAN ST.
APPLETON, WI 54914
(920) 474-5025 (Office)
(920) 410-3379 (Cell)

email: foxvalleylandsurveying@gmail.com
website: foxvalleylandsurveying.com
PROJECT NO. 201728-1

LEGEND

- 1-1/4" O.D. IRON PIPE SET - 18" LONG, WEIGHING 1.130 LBS./LIN. FT.
- 1-1/4" O.D. IRON PIPE FOUND
- ▣ 2" O.D. IRON PIPE FOUND
- 3/4" REBAR FOUND
- ×× FENCE LINE
- () RECORDED AS