


PLAT OF SURVEY

ALL OF LOT 5 OF BLOCK 1 OF McMAHON'S SUBDIVISION, BEING PART OF THE NORTHEAST 1/4 OF THE SOUTHEAST 1/4, SECTION 28, TOWN 20 NORTH, RANGE 17 EAST, SECOND WARD, CITY OF NEENAH, WINNEBAGO COUNTY, WISCONSIN




BEARINGS ARE REFERENCED TO THE NORTH LINE OF DOUGLAS STREET ASSUMED TO BEAR EAST-WEST

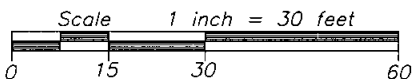

Survey for: Greater Fox Cities Area
Habitat for Humanity, Inc.
1800 Appleton Road
Menasha, WI 54952

LEGEND


- 1" IRON PIPE SET, 16" LONG, WEIGHING 1.130 LBS. PER LIN. FOOT
- × CHISELED "X" SET
- 1" IRON PIPE FOUND
- X—X— FENCE LINE
- () RECORDED AS

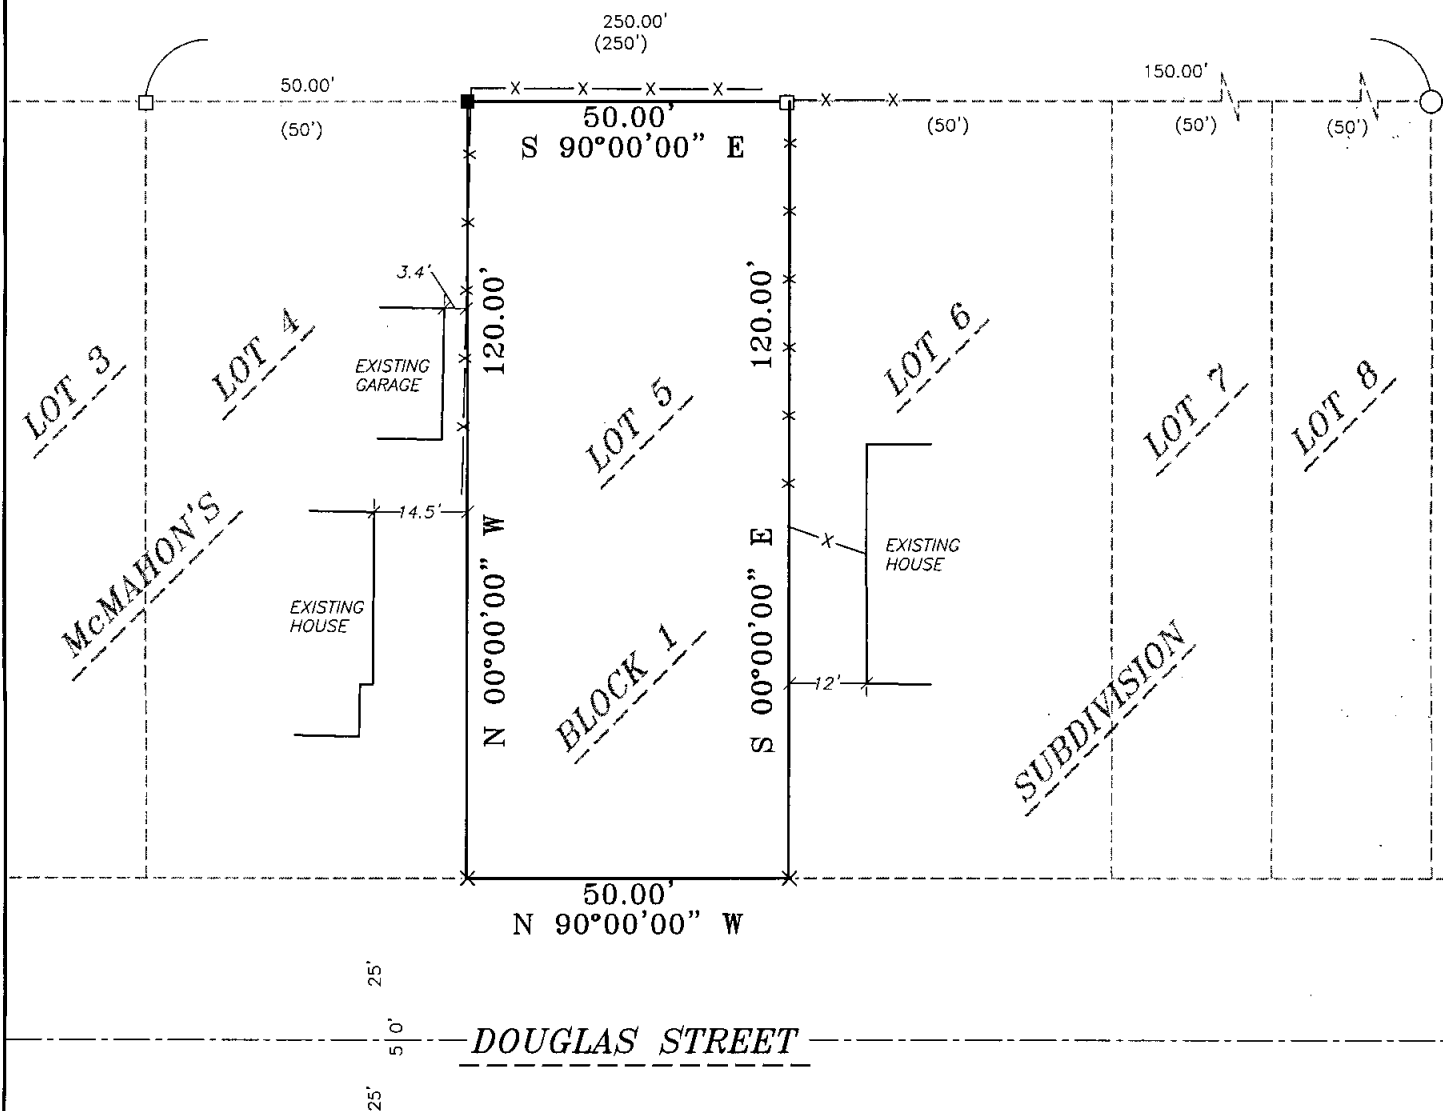


SURVEYOR'S CERTIFICATE:

I, Jerome H. Kaiser, hereby certify that I have surveyed this property and this map is a true representation thereof and is, to the best of my knowledge and belief, a true and accurate representation thereof.

Dated this the 31st day of March, 2008.

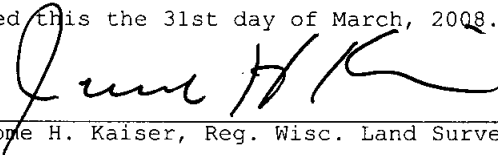
Jerome H. Kaiser, Reg. Wisc. Land Surveyor, S-2247

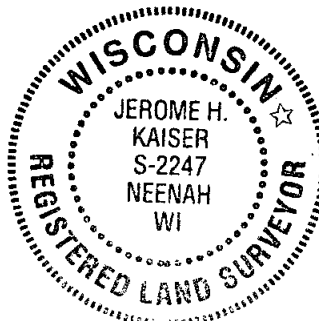

Martenson & Eisele, Inc.



1377 Midway Road
Menasha, WI 54952
www.martenson-eisele.com
info@martenson-eisele.com
920.731.0381 1.800.236.0381

Planning
Environmental
Surveying
Engineering
Architecture

PROJECT NO. 154-721
FILE 154721pos.dwg SHEET 1 OF 1
THIS INSTRUMENT WAS DRAFTED BY: LMB