


PLAT OF SURVEY


LOT 4 OF BLOCK 9 IN CRONKHITE AND SHERRY'S ADDITION. EXCEPTING THEREFROM THE WEST 25 FEET, FRONT AND REAR, THEREOF, IN THE 4TH WARD, CITY OF NEENAH, WINNEBAGO COUNTY, WISCONSIN.

LEGEND

- 1" IRON PIPE FOUND
- 1" X 18" IRON PIPE SET
- ⊙ 3/4" IRON ROD FOUND
- ⊕ CHISELED CROSS FOUND
- ⊕ CHISELED CROSS SET (UNLESS NOTED)
- () PREVIOUSLY RECORDED DIMENSION

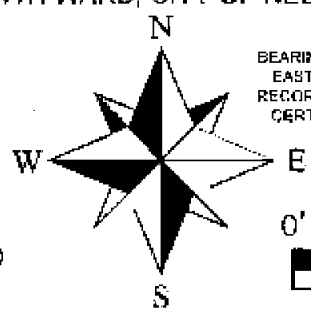

BEARINGS ARE REFERENCED TO THE EAST LINE OF HARRISON STREET. RECORDED TO REAR N00°00'00"E PER CERTIFIED SURVEY MAP NO. 4644.

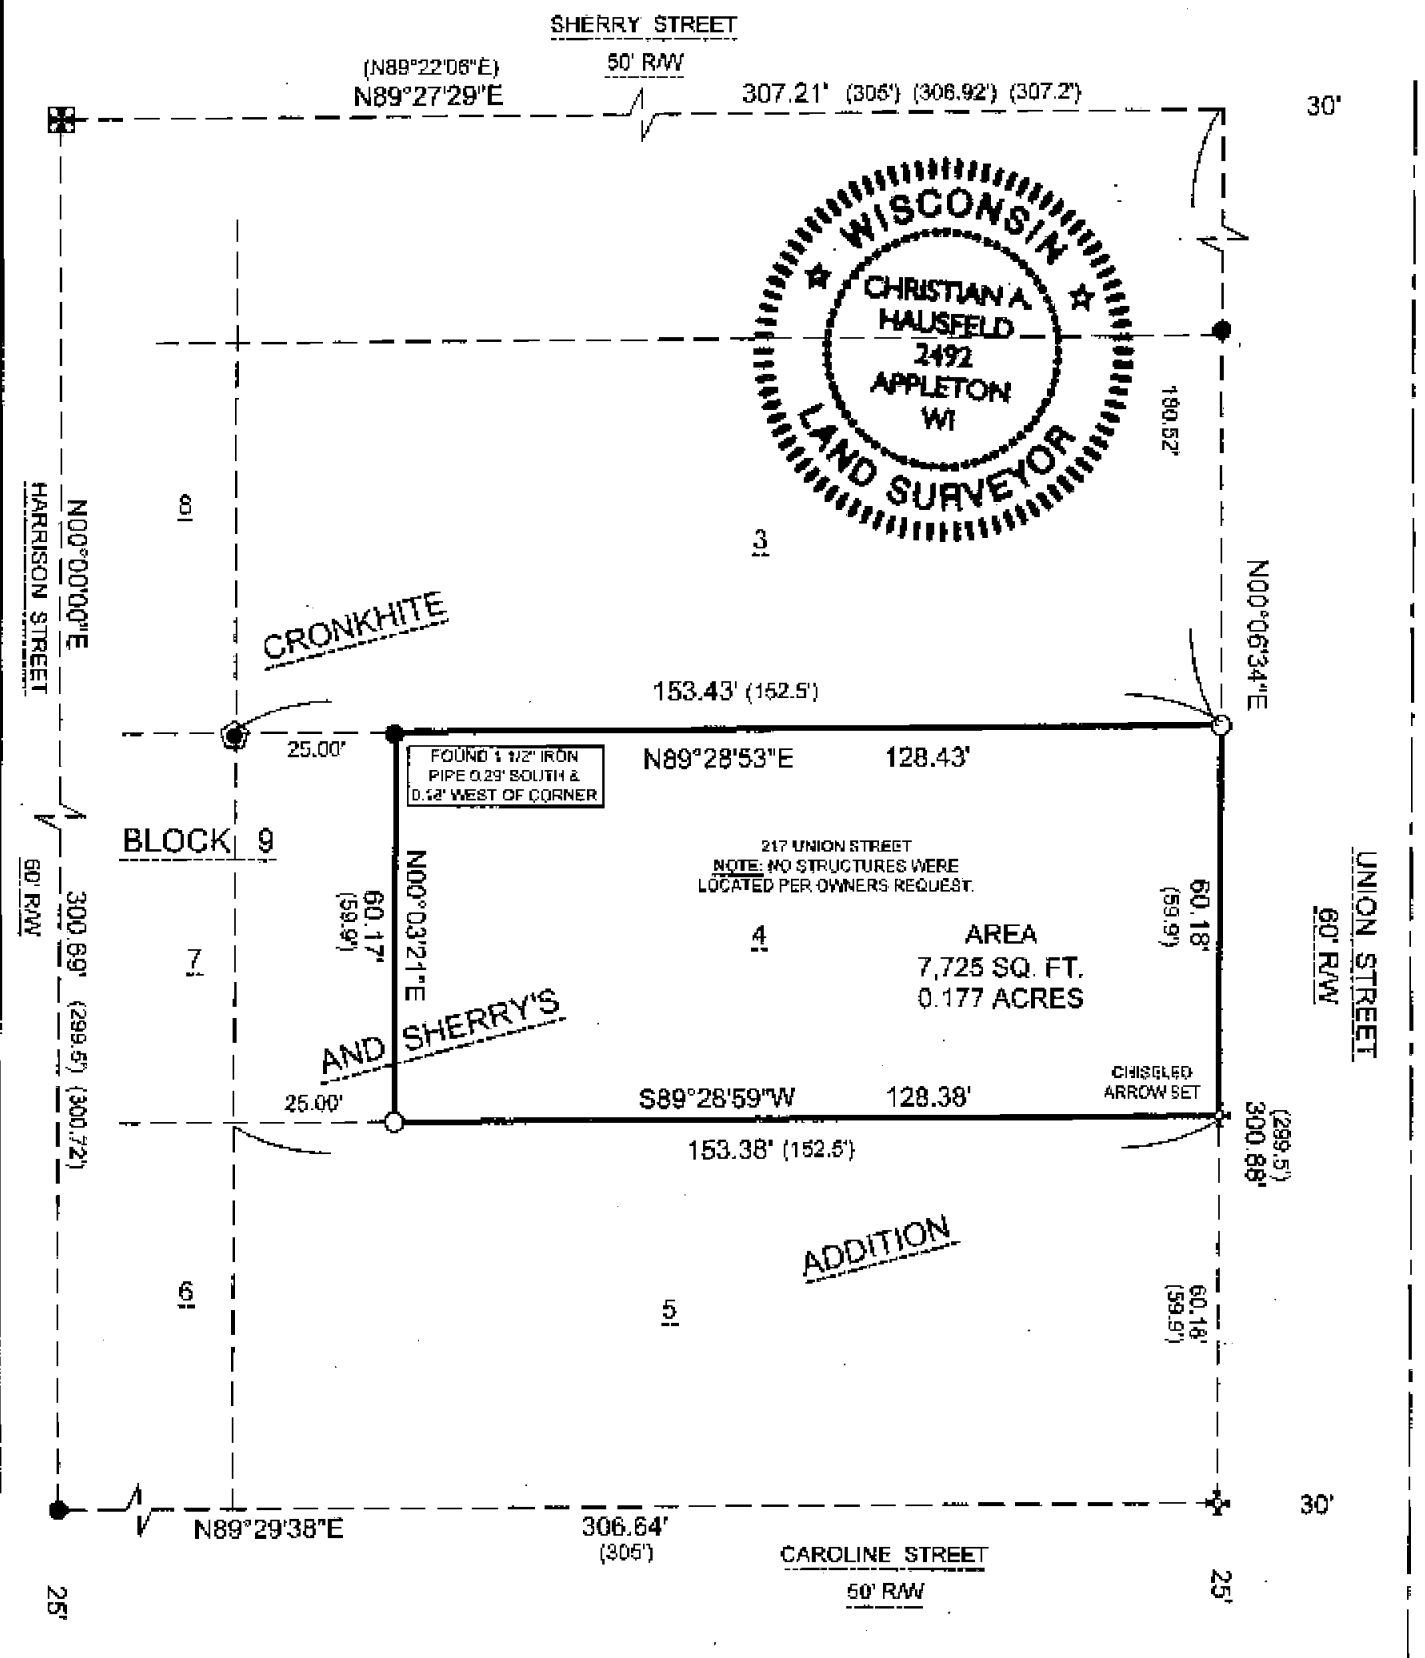


SURVEYOR'S CERTIFICATE:

I, CHRISTIAN A. HAUSFELD, WISCONSIN REGISTERED LAND SURVEYOR, HEREBY CERTIFY THAT I HAVE SURVEYED THE ABOVE DESCRIBED PROPERTY AND THAT THE MAP SHOWN IS A TRUE AND ACCURATE REPRESENTATION THEREOF TO THE BEST OF MY KNOWLEDGE AND BELIEF.

DATED THIS 6th DAY OF October 2009

Christian A. Hausfeld
WISCONSIN REGISTERED LAND SURVEYOR S-2492
CHRISTIAN A. HAUSFELD

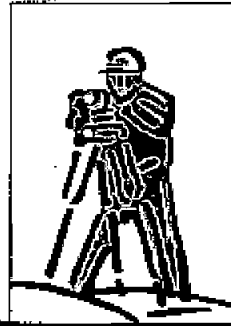

PRECISION LAND SURVEYING, LLC		
1024 W. TAYLOR ST. APPLETON, WI 54914		
(920) 205-4895		
DRAWN BY	DATE	SURVEY FOR
CAH	10/06/2009	MIKE HOLBORN
APPROVED	DATE	217 UNION STREET
CAH	10/06/2009	NEENAH, WI 54956
SCALE	SHEET	PROJECT NO.
1" = 30'	1 OF 1	8136