


8070789

Plat of Survey


Lot 25, Block 5, Courtney Place, City of
Neenah, Winnebago County, Wisconsin

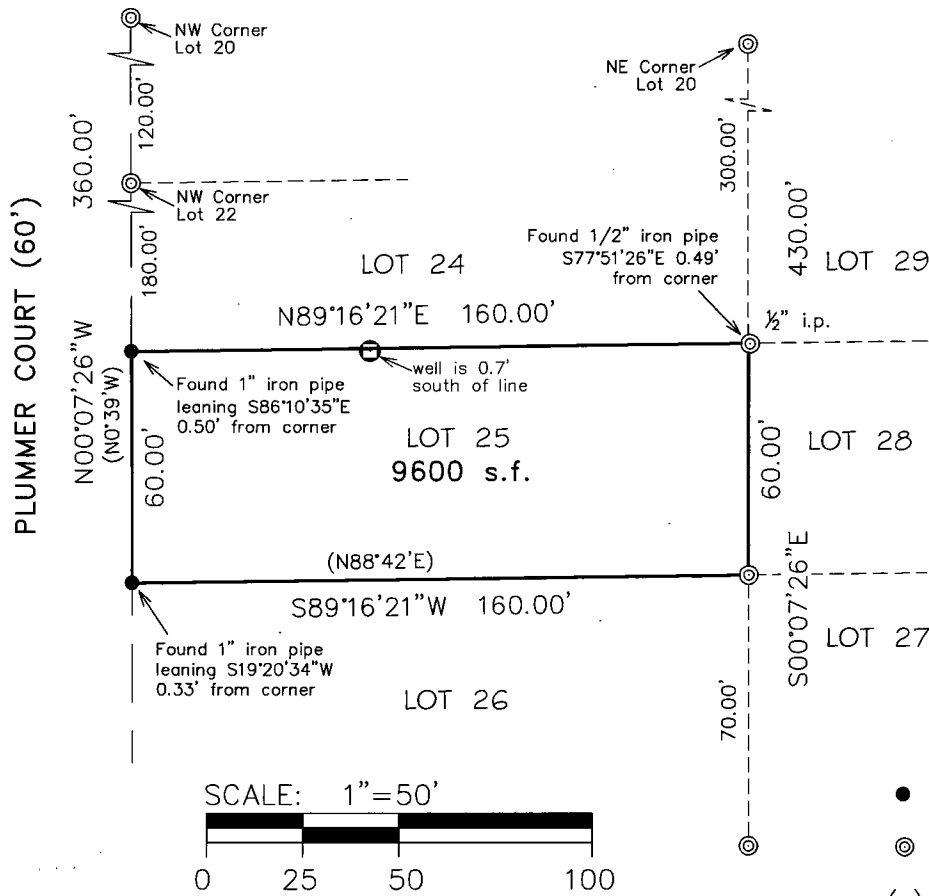

North is referenced to the Wisconsin
County Coordinate System, Outagamie
County (NAD 1983/91 datum).

LEGEND

- = Set 3/4" x 18" iron rebar
Wt. = 1.502 lbs/lf
- ⊙ = Found iron pipe, 1" i.d.
unless specified otherwise
- () = Recorded as
- = Well

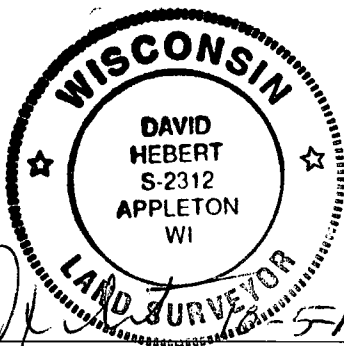

I, David Hebert, RLS, do hereby certify that this plat of
survey is a correct representation of the lands described.

HAI Hebert Associates, Inc.
LAND SURVEYING • SOIL TESTING
1110 W. Wisconsin Ave. 920-734-8373
Appleton, WI 54914 Fax: 920-734-3968

FOR:
Patrick Flegle
143 Plummer Ct.
Neenah, WI 54956

DATE: 10-5-12
DRAFTED BY: dh
SCALE: 1"=50'
DRAWING NUMBER:
12086A01