



010-1118

PROPERTY SURVEY MAP

ALL OF LOT TEN (10) AND THE WEST TWENTY (20) FEET OF LOT ELEVEN (11), BLOCK 2 OF COURTNEY PLACE, TOWN OF NEENAH, WINNEBAGO COUNTY, WISCONSIN.

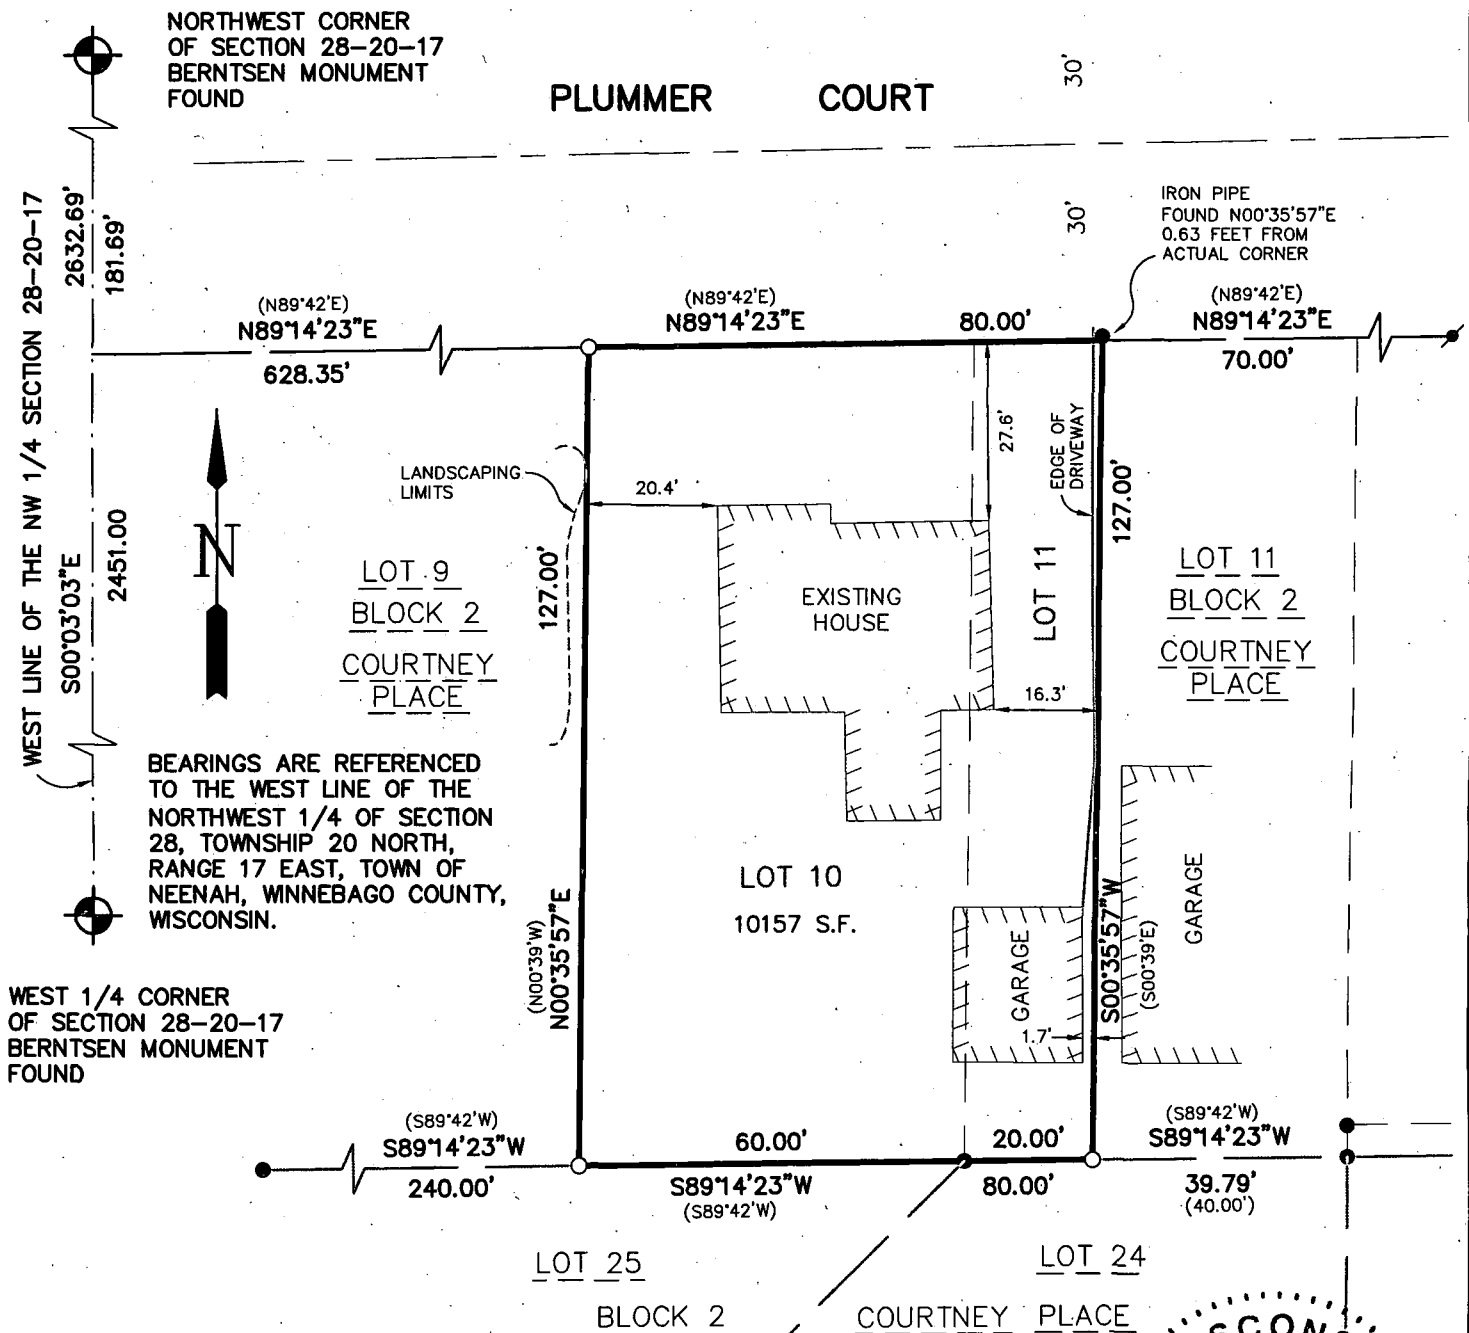

SURVEY FOR:
 -DAVID JORDAN
 -174 PLUMMER COURT
 -NEENAH, WISCONSIN 54956
 -PHONE #920-287-5589

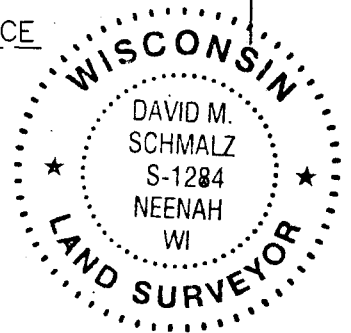

SURVEYOR'S CERTIFICATE

The property as shown and described on this map was surveyed under my direction and control according to the Wisconsin Administrative Code, Chapter A-E7 of Minimum Standards for Property Surveys, and is a correct representation of said survey, to the best of my knowledge and belief.

June 23, 2014
 date

David M. Schmalz
 Registered Land Surveyor

McMAHON
 ENGINEERS ARCHITECTS

Project No. J0950 940411.00 Date 6/2014 Scale 1"=30'

Drawn By DEW Field Book 1085 Page 62-63

1445 McMAHON DRIVE NEENAH, WI 54956
 Mailing: P.O. BOX 1025 NEENAH, WI 54957-1025
 Tel: (920) 751-4200 Fax: (920) 751-4284

File No.